



# VERTICAL SECTION OF A SOLID WALL | scale 1:10

## ONE-FLOOR BUILDINGS

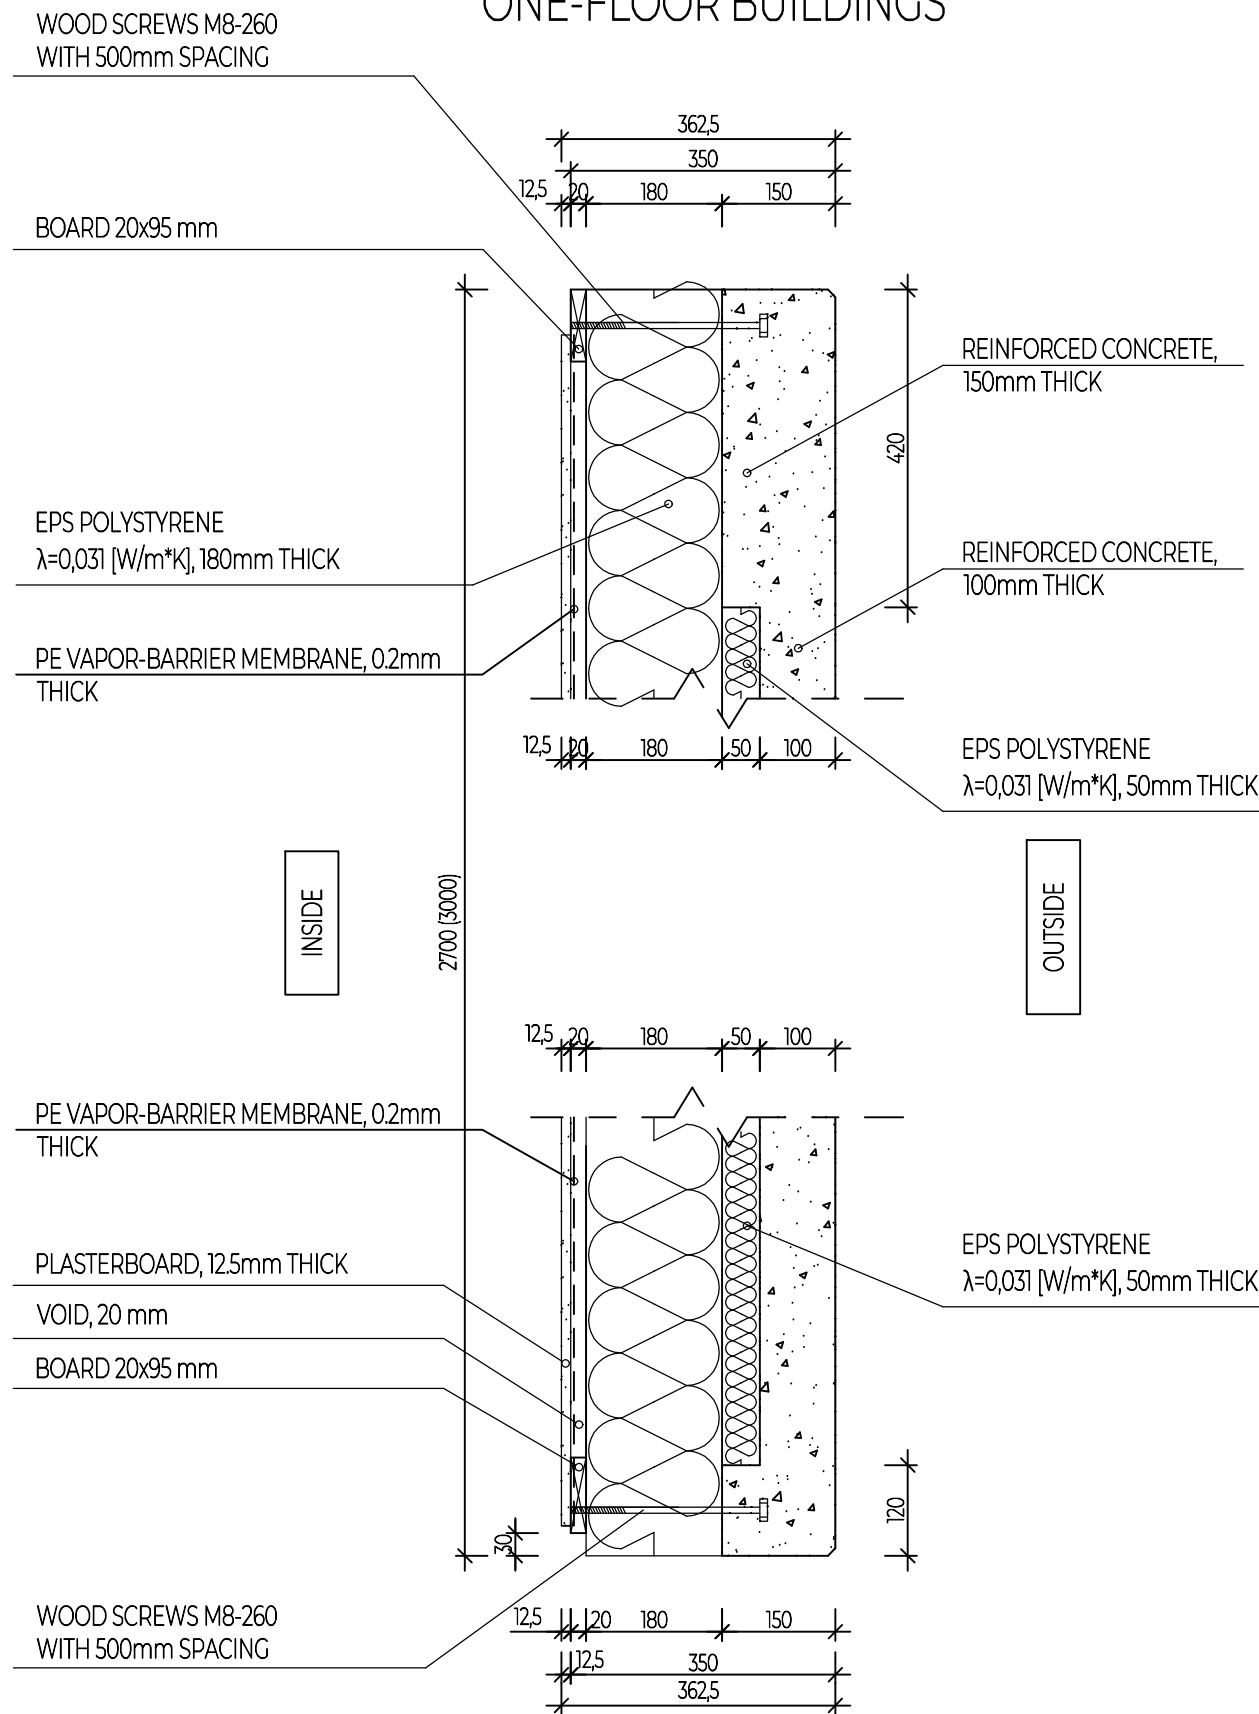

## BUILDINGS WITH ATTICKS

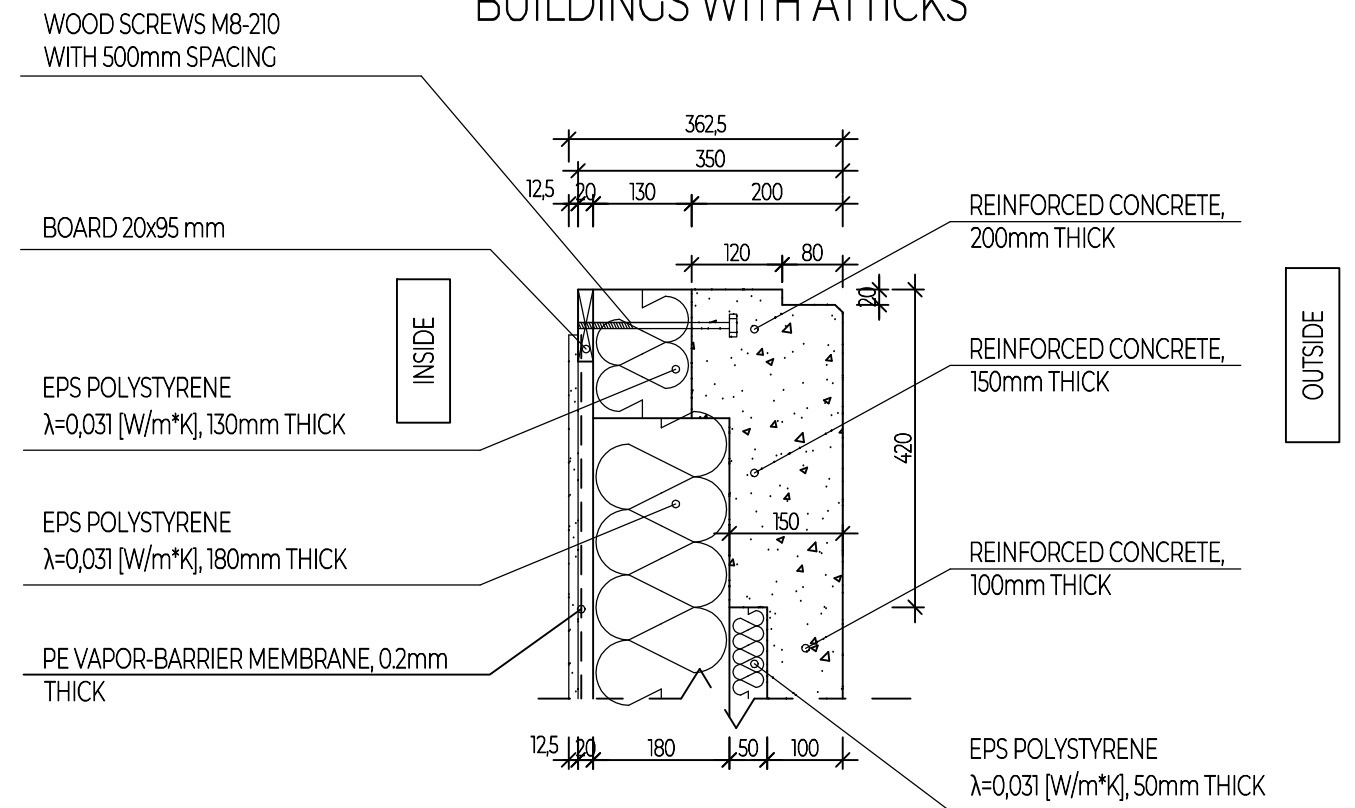


CONCRETE C35/45 (C30/37 AS AN ALTERNATIVE)  
 REINFORCING STEEL RB500W, B500SP, BST500 S(B)  
 OUTER COVER: 25mm, INNER COVER: 20mm

**MABUDO**

MABUDO Sp. z o.o.  
 ul. Ceramiczna 8  
 98-220 Zduńska Wola  
 tel. +48 43 823 4141

TOPIC:		MABUDO-ECO TECHNOLOGY EXECUTION DETAILS	
TITLE:	VERTICAL SECTION OF A SOLID WALL		
PREPARED BY:	mgr inż. Wojciech Chobot	SCALE: 1:10	
HEAD DESIGNER:	mgr inż. Anna Orczykowska	MAP/0117/PWBKb/15	DRAWING NUMBER: <b>E01</b>
APPROVED BY:	mgr inż. Jarosław Pielucha		

# VERTICAL SECTION OF A POST IN A WALL | scale 1:10

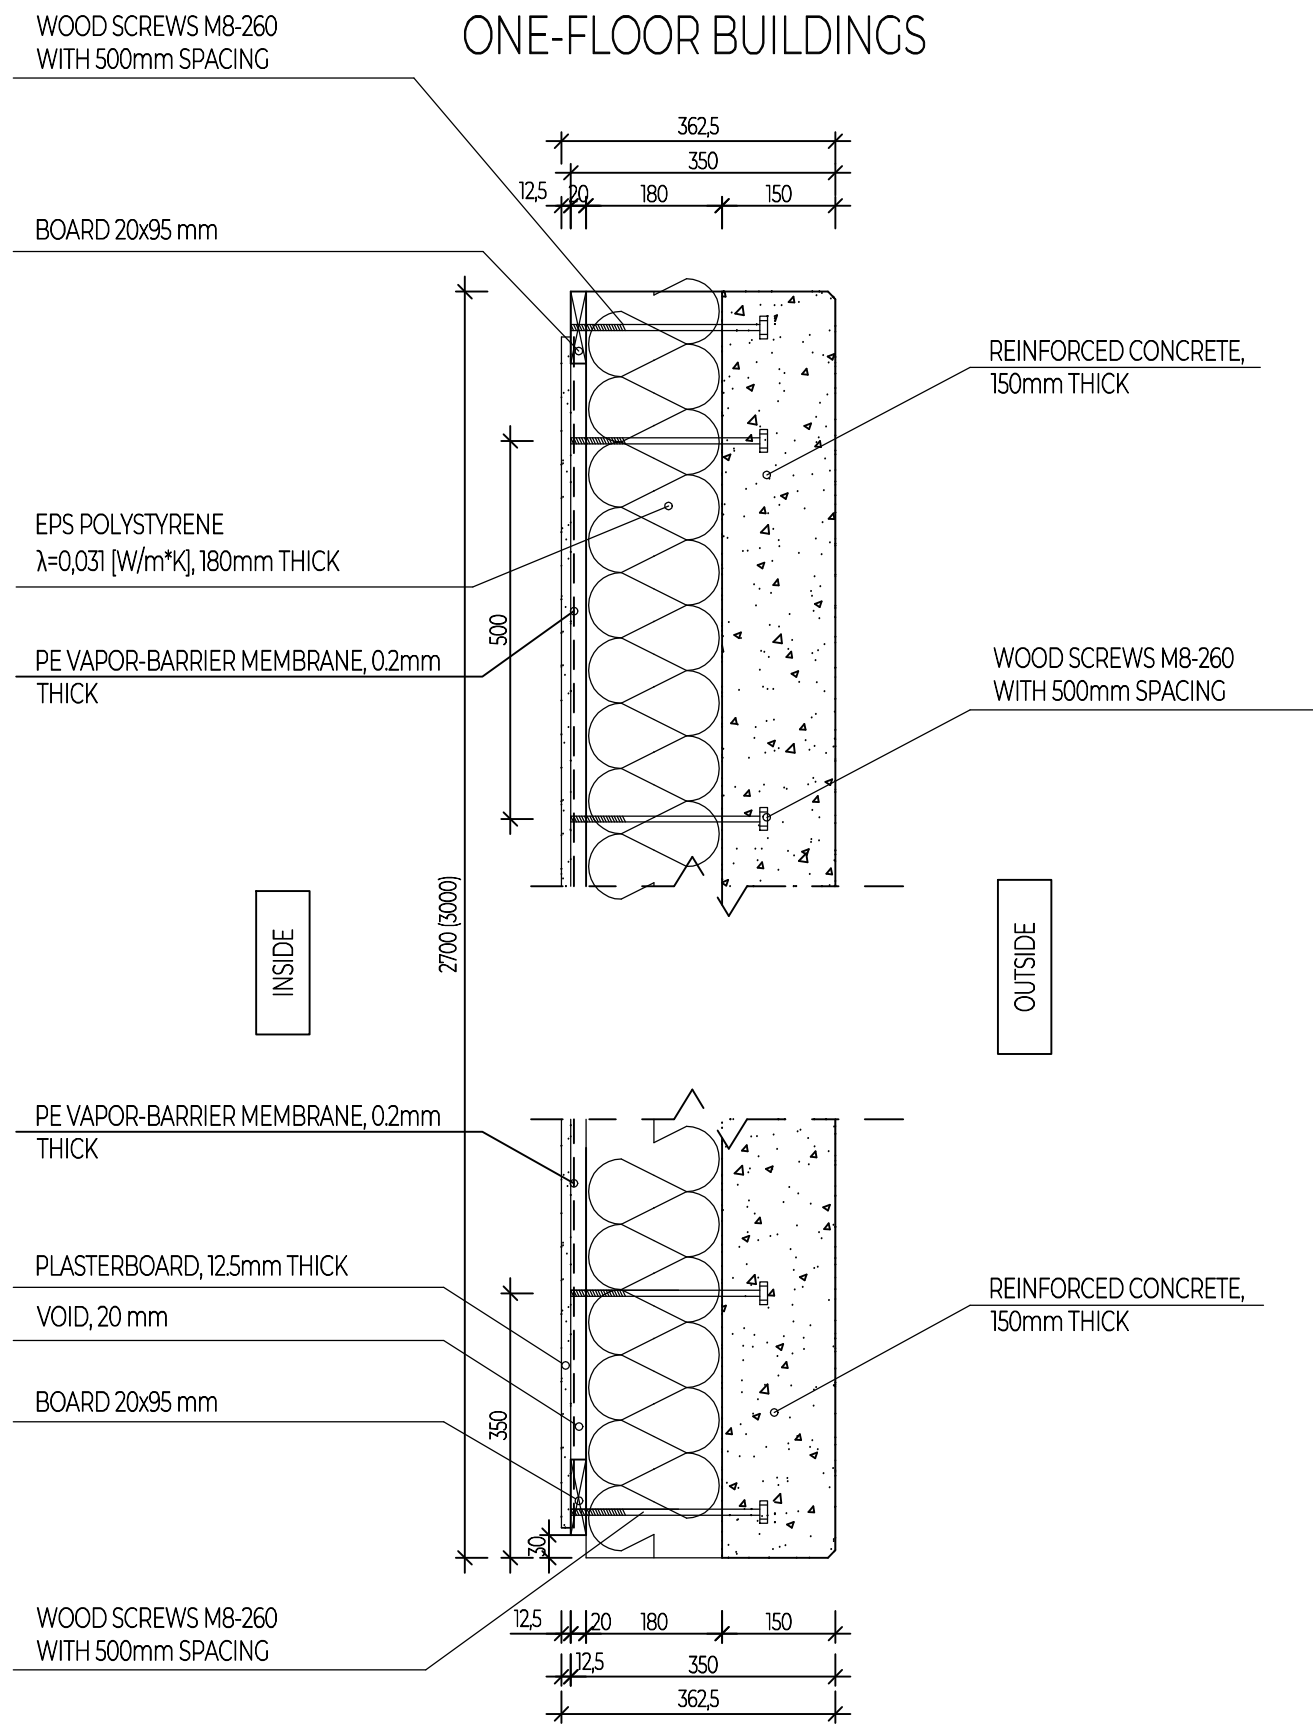


CONCRETE C35/45 (C30/37 AS AN ALTERNATIVE)  
 REINFORCING STEEL RB500W, B500SP, BST500 S(B)  
 OUTER COVER: 25mm, INNER COVER: 20mm

<b>MABUDO</b> MABUDO Sp. z o.o. ul. Ceramiczna 8 98-220 Zduńska Wola tel. +48 43 823 4141	TOPIC: MABUDO-ECO TECHNOLOGY EXECUTION DETAILS		
	TITLE:	VERTICAL SECTION OF A POST IN A WALL	
	PREPARED BY:	mgr inż. Wojciech Chobot	SCALE: 1:10
	HEAD DESIGNER:	mgr inż. Anna Orczykowska MAP/0117/PWBKb/15	DRAWING NUMBER: <b>E02</b>
	APPROVED BY:	mgr inż. Jarosław Pielucha	

# VERTICAL SECTION OF A WALL WITH A WINDOW | scale 1:10

## ONE-FLOOR BUILDINGS

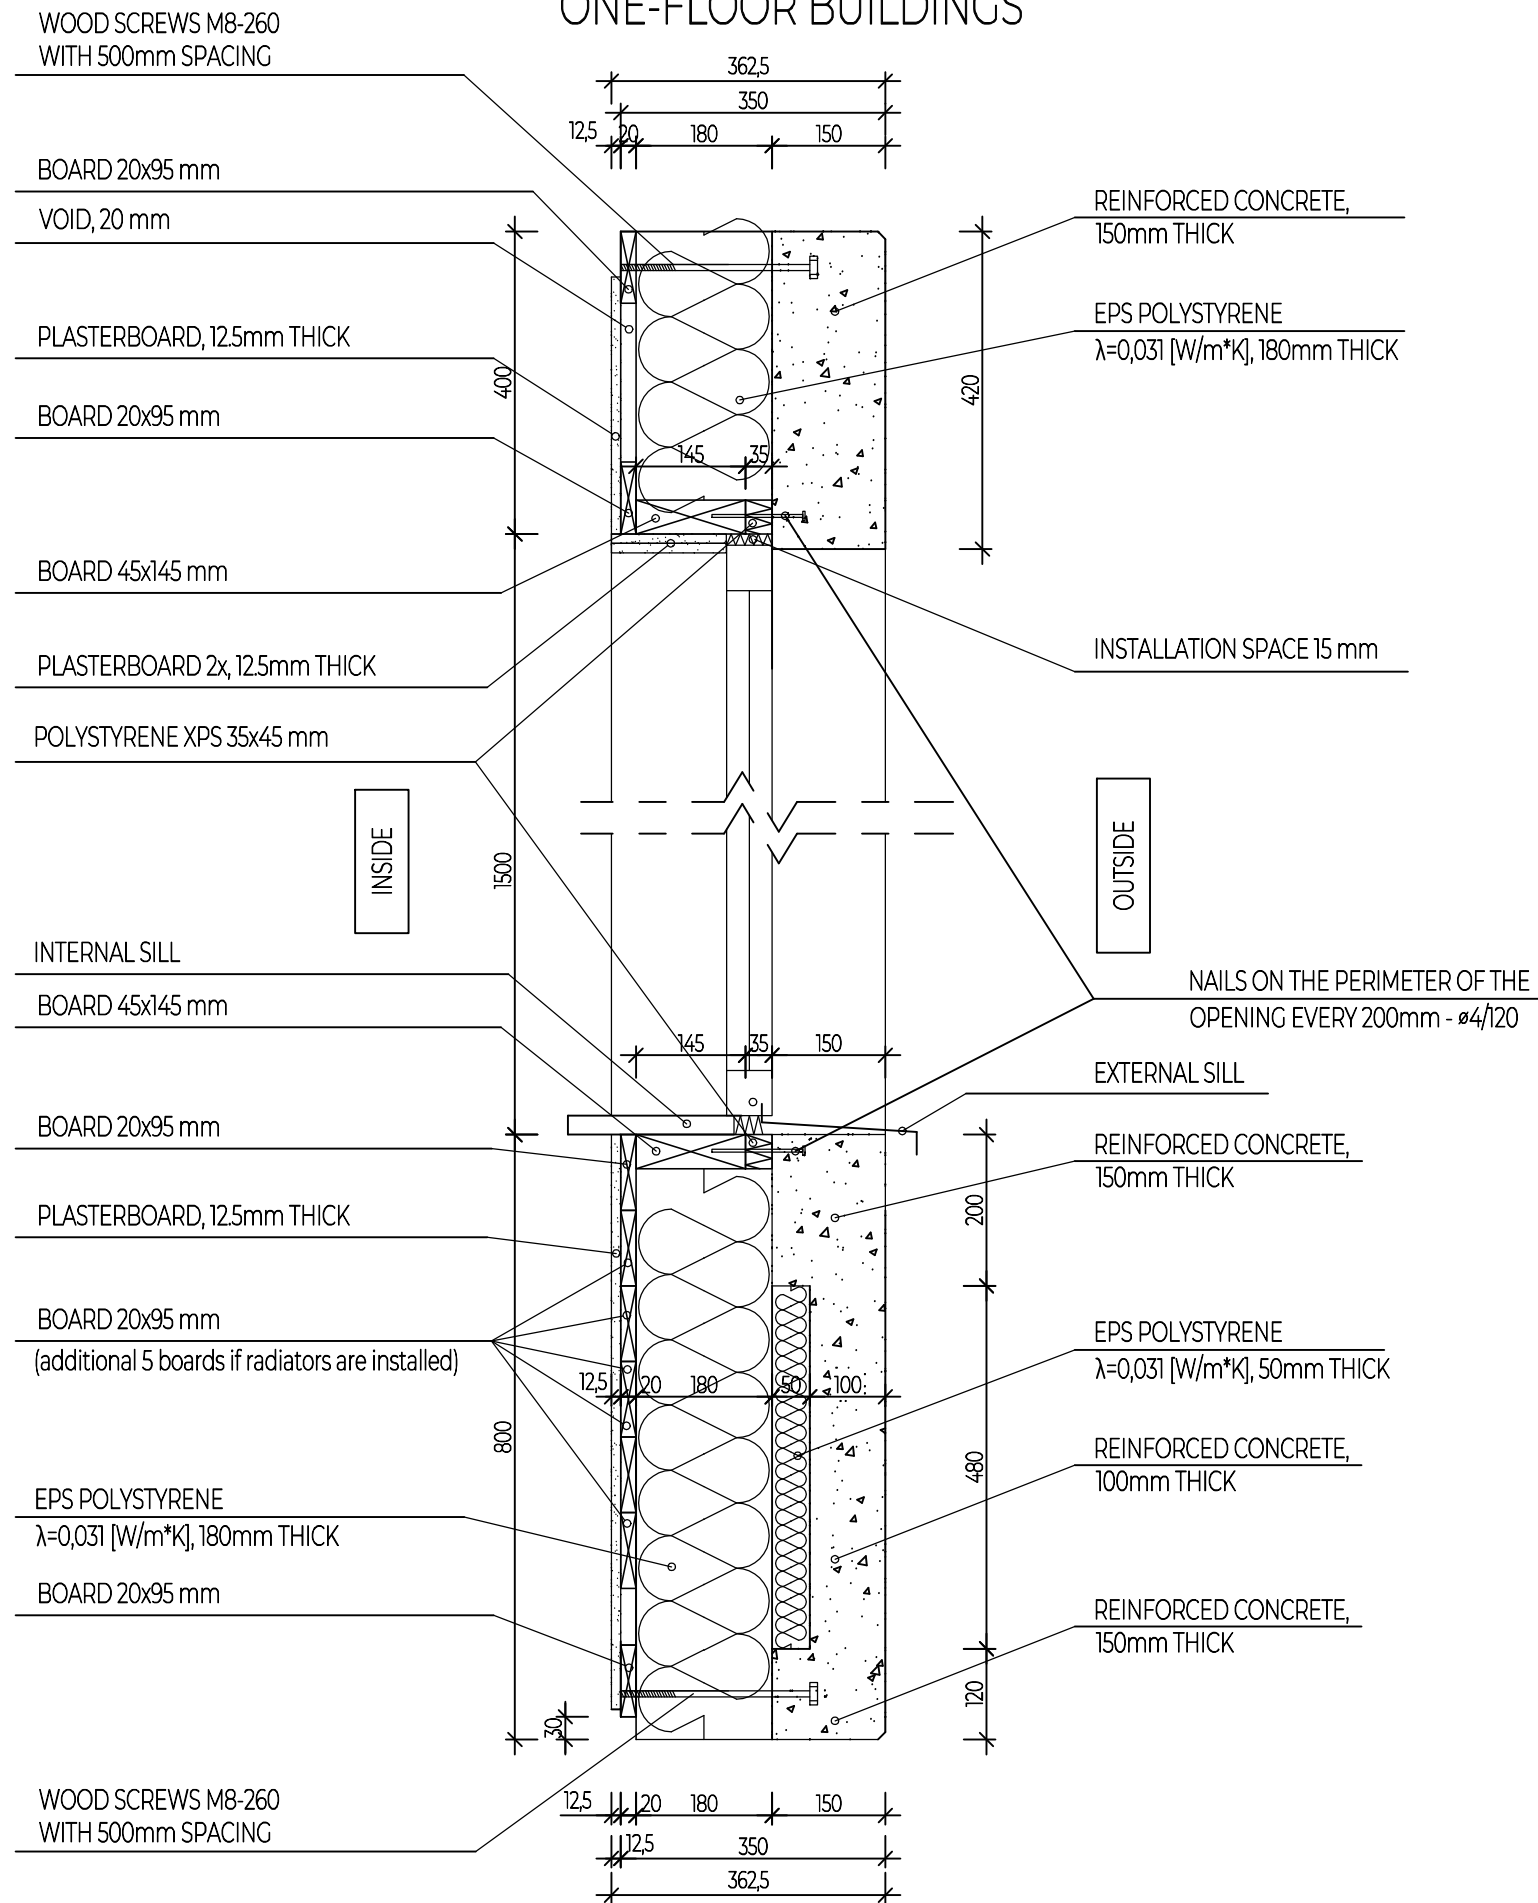

CONCRETE C35/45 (C30/37 AS AN ALTERNATIVE)  
 REINFORCING STEEL RB500W, B500SP, BST500 S(B)  
 OUTER COVER: 25mm, INNER COVER: 20mm


**MABUDO**

MABUDO Sp. z o.o.  
 ul. Ceramiczna 8  
 98-220 Zduńska Wola  
 tel. +48 43 823 4141



TOPIC:		MABUDO-ECO TECHNOLOGY EXECUTION DETAILS	
TITLE:	VERTICAL SECTION OF A WALL WITH A WINDOW		
PREPARED BY:	mgr inż. Wojciech Chobot	SCALE: 1:10	
HEAD DESIGNER:	mgr inż. Anna Orczykowska	MAP/0117/PWBKb/15	DRAWING NUMBER: <b>E03</b>
APPROVED BY:	mgr inż. Jarosław Pielucha		

SCHEMATIC DIAGRAM SHOWING THE CONNECTION OF THE WALL TO THE FOUNDATION  
AND THE ROOF TRUSS | scale 1:10

ONE-FLOOR BUILDINGS

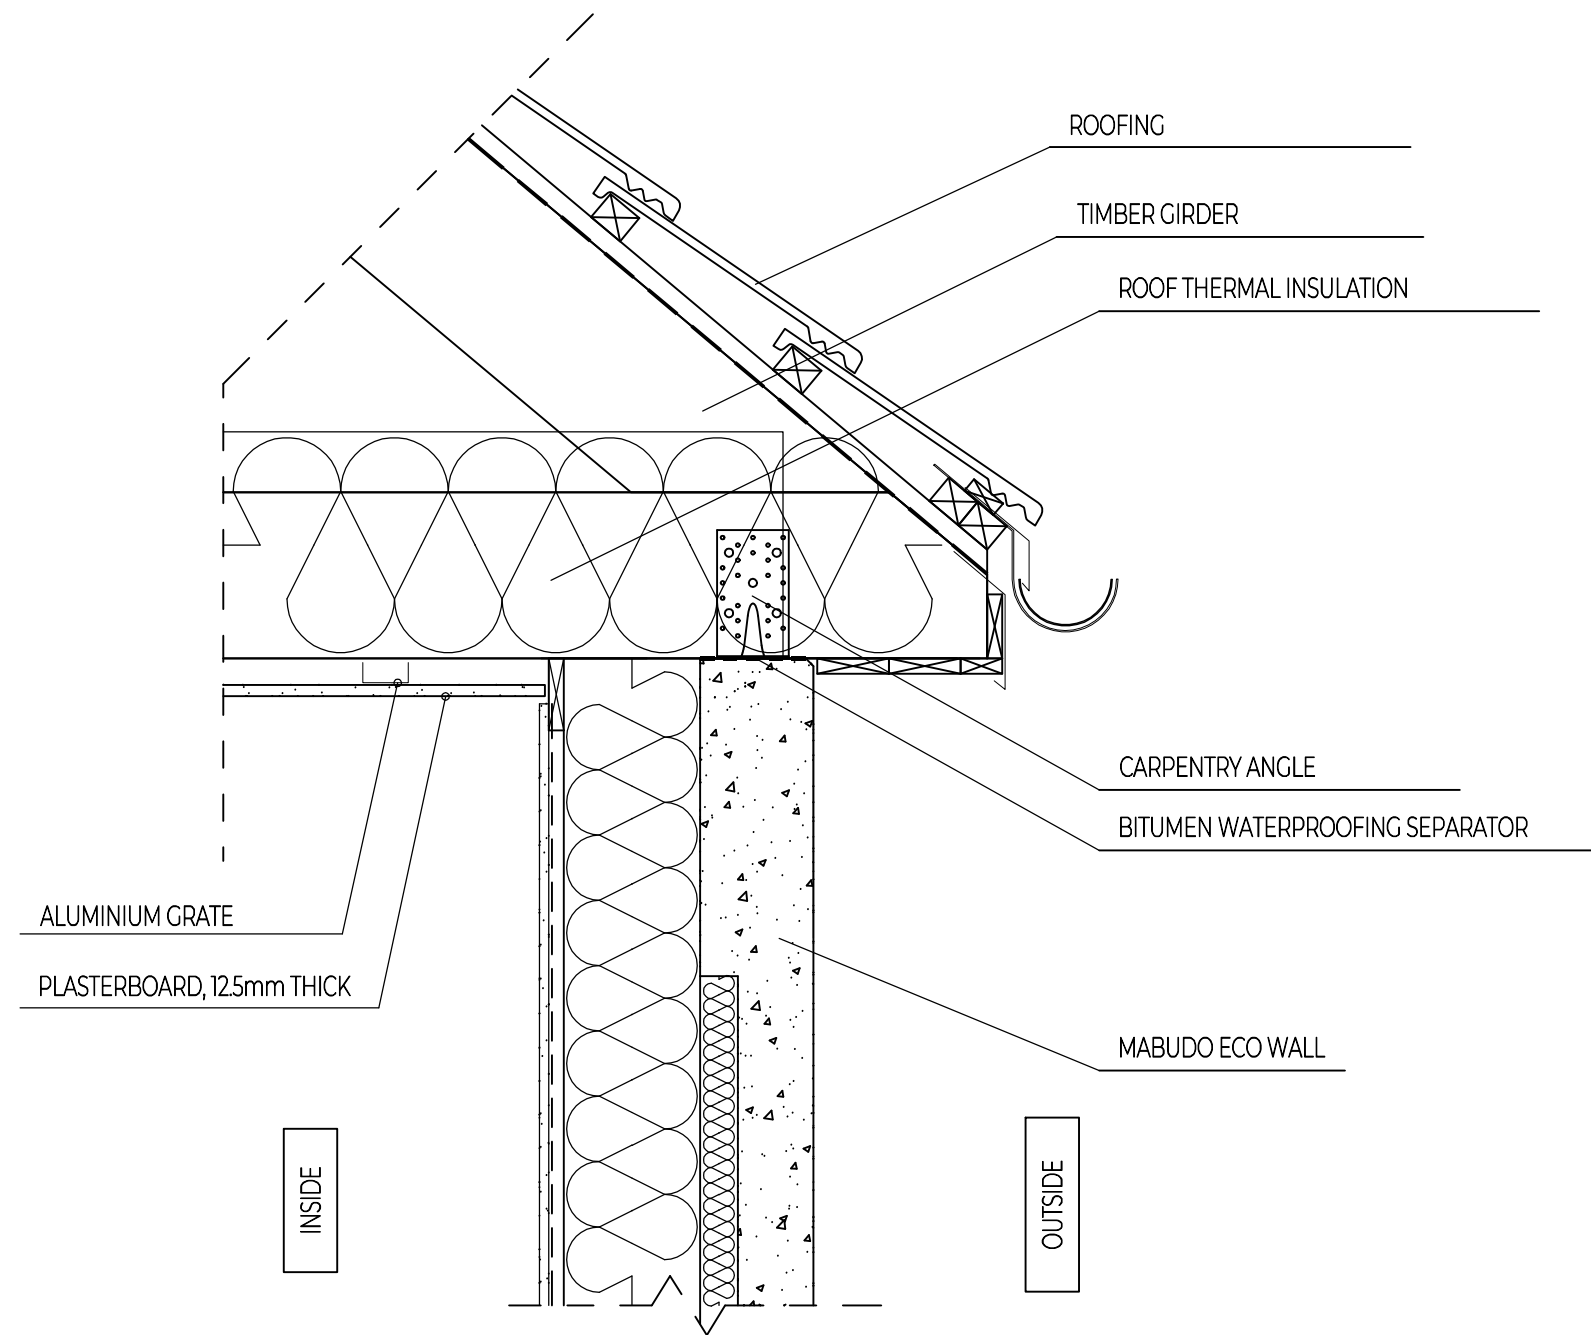


BUILDINGS WITH ATTICKS

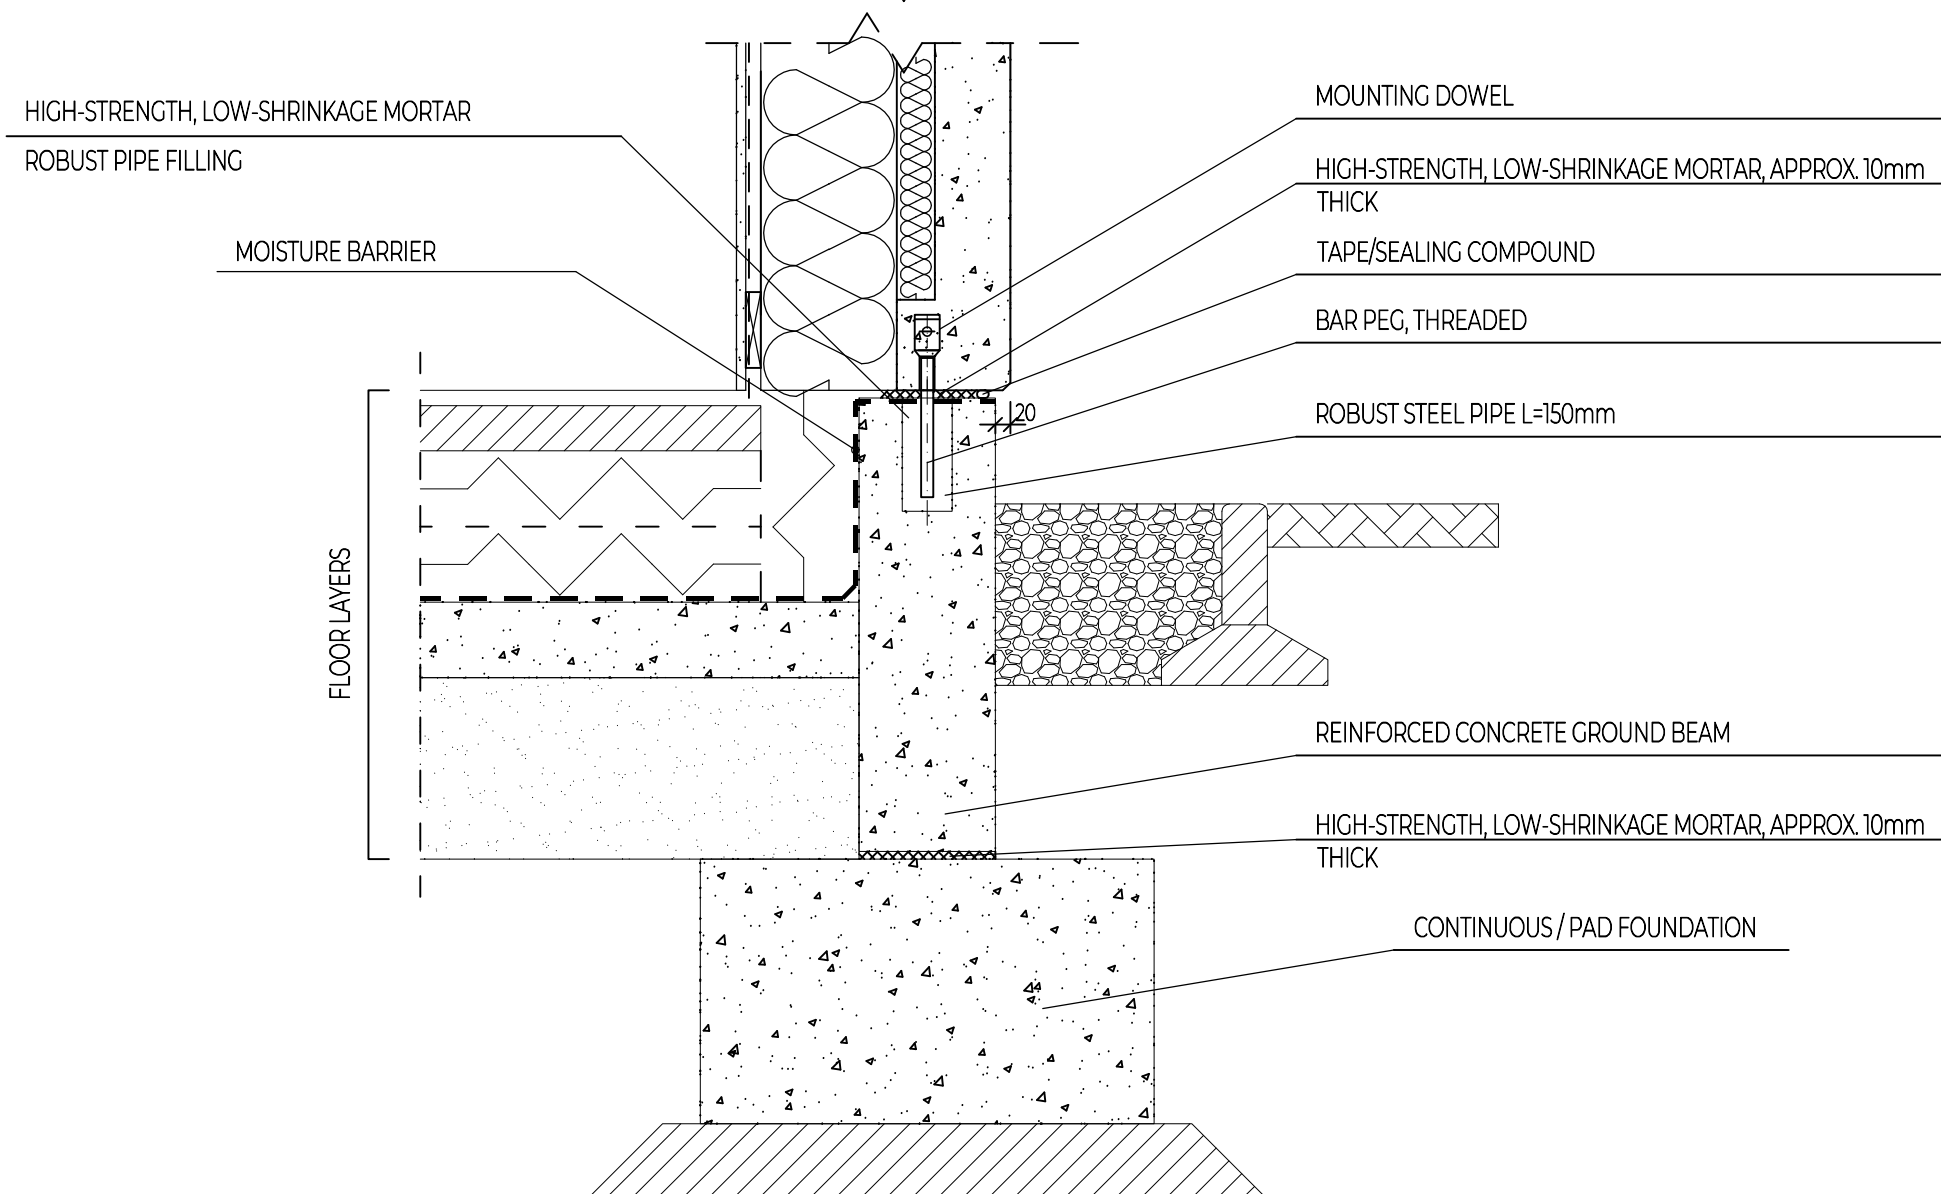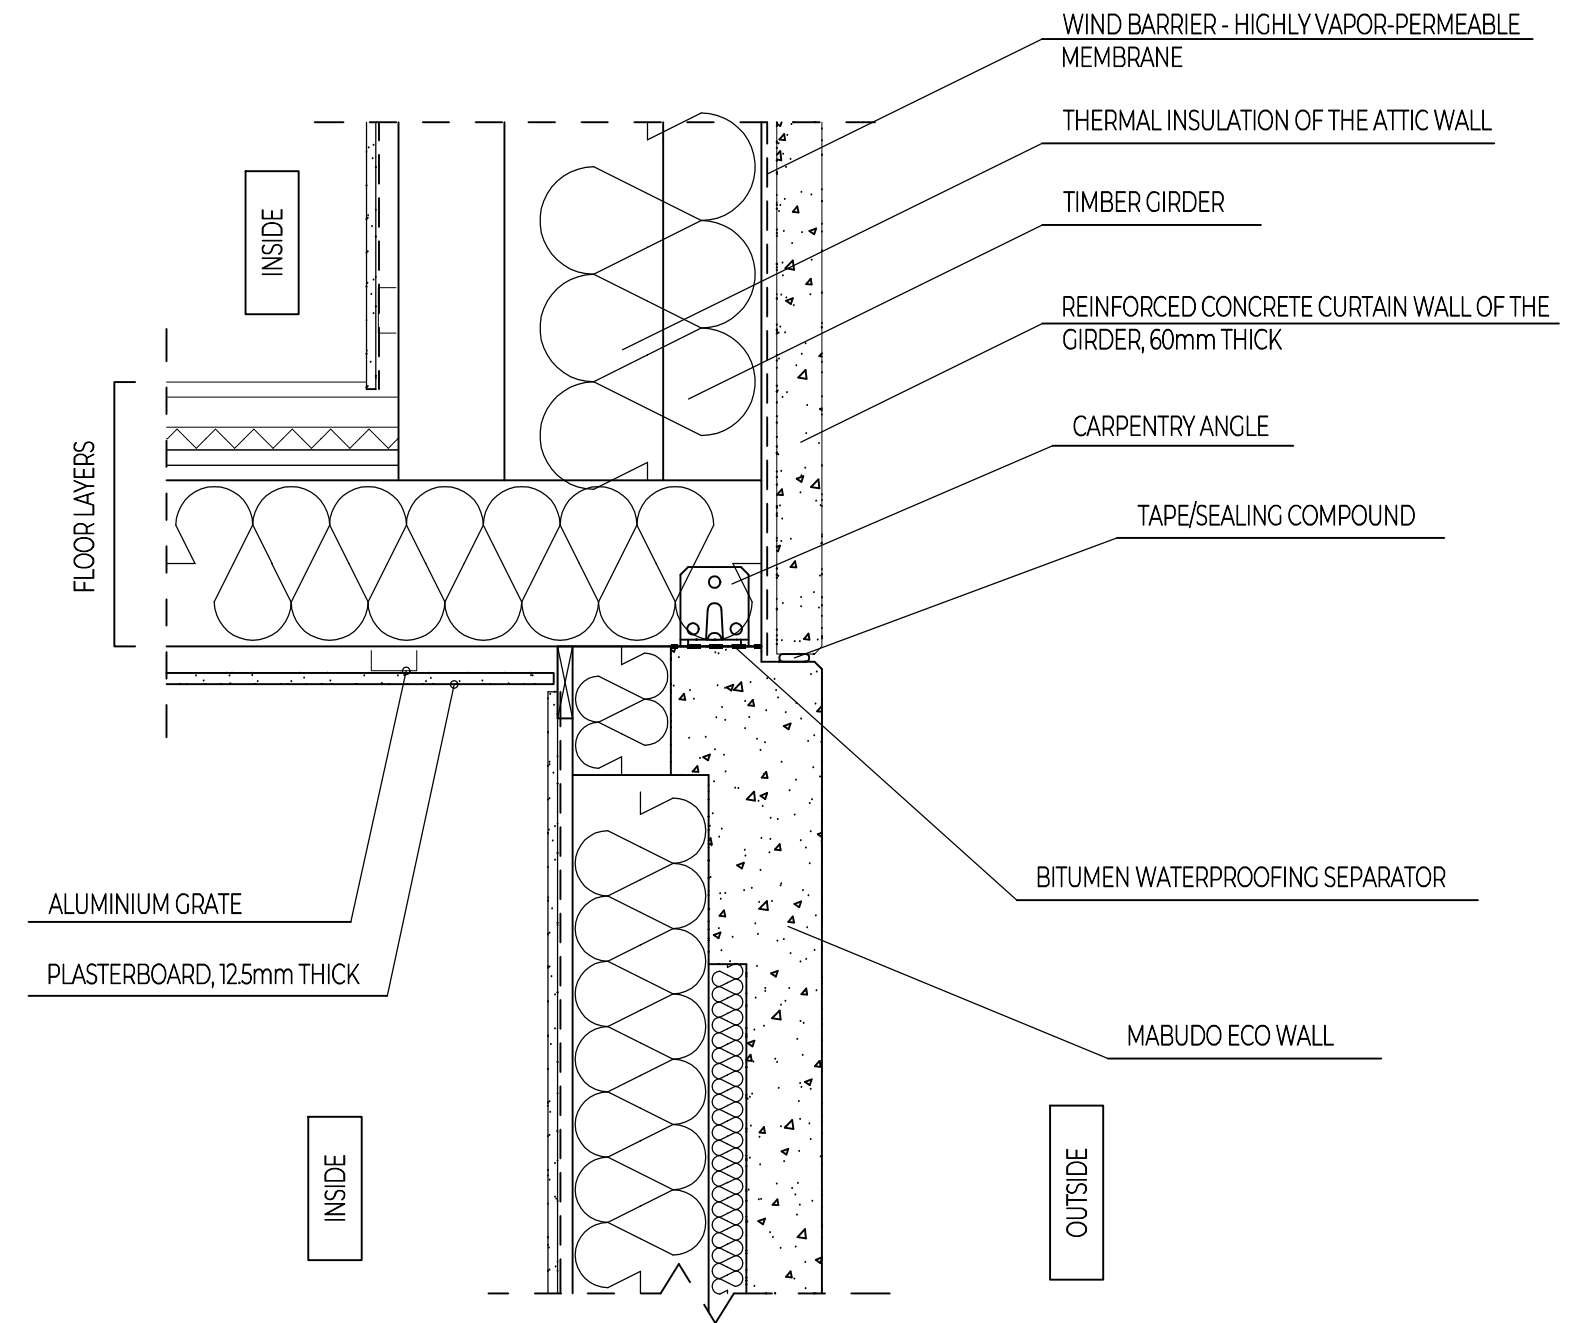

CONCRETE C35/45 (C30/37 AS AN ALTERNATIVE)  
REINFORCING STEEL RB500W, B500SP, BST500 S(B)  
OUTTER COVER: 25mm, INNER COVER: 20mm

<b>MABUDO</b> MABUDO Sp. z o.o. ul. Ceramiczna 8 98-220 Zduńska Wola tel. +48 43 823 4141	TOPIC: MABUDO-ECO TECHNOLOGY EXECUTION DETAILS	
	TITLE: SCHEMATIC DIAGRAM SHOWING THE CONNECTION OF THE WALL TO THE FOUNDATION AND THE ROOF TRUSS	SCALE: 1:10
	PREPARED BY: mgr inż. Wojciech Chobot	DRAWING NUMBER: E04
	HEAD DESIGNER: mgr inż. Anna Orczykowska MAP/0117/PWBKb/15 APPROVED BY: mgr inż. Jarosław Pielucha	


# HORIZONTAL SECTION OF A WALL WITH A WINDOW | scale 1:10

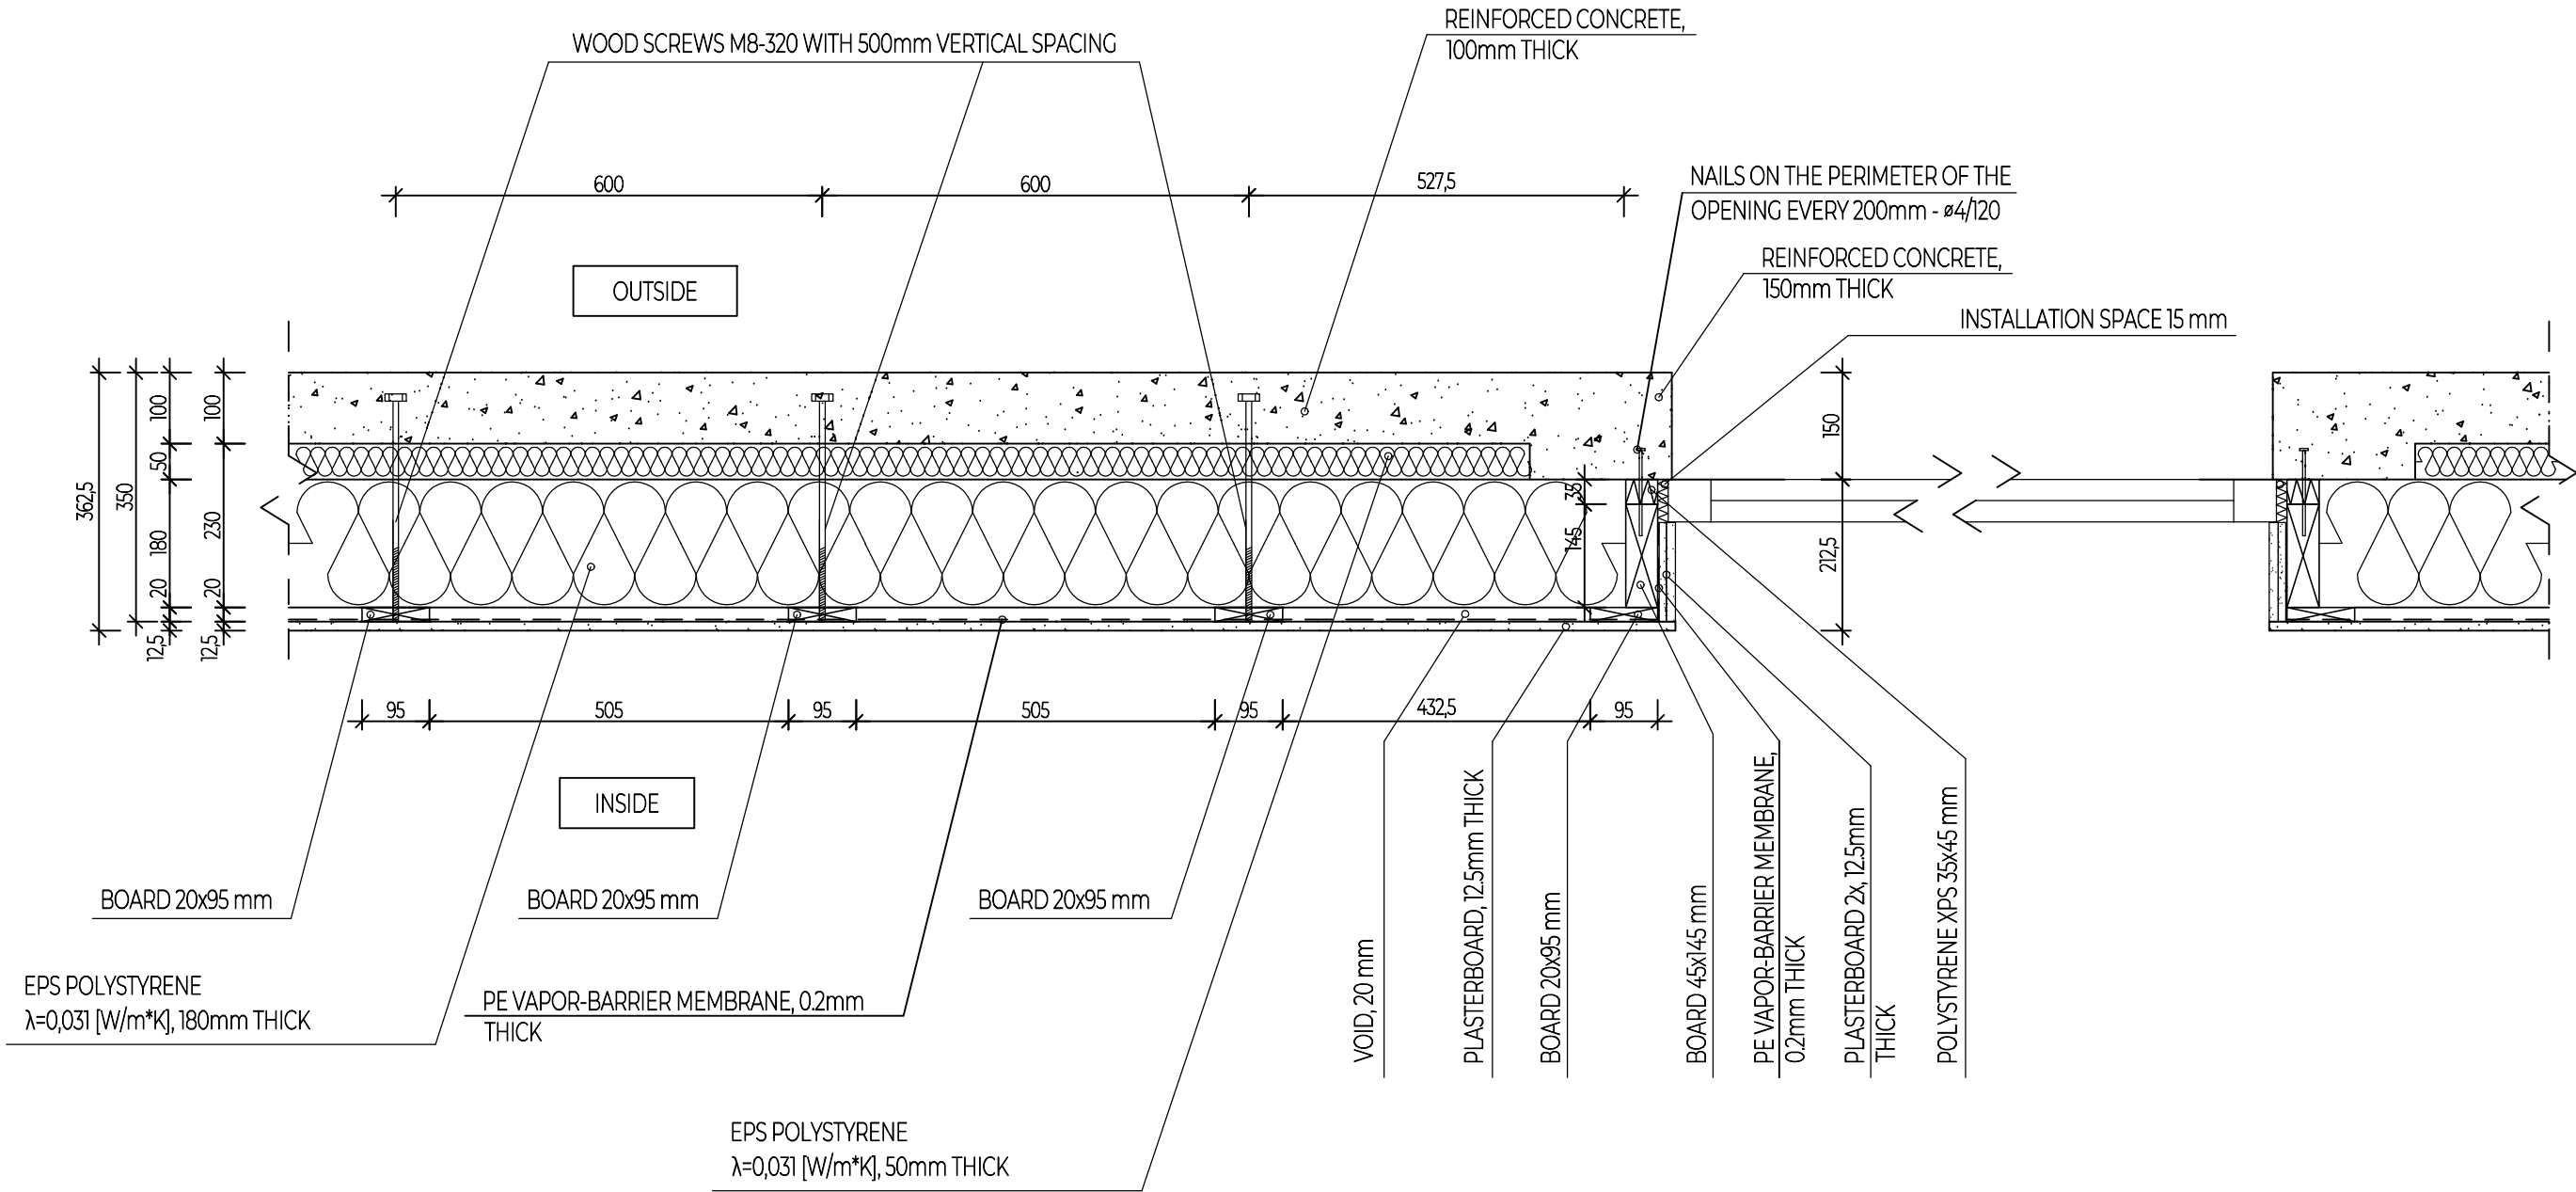

CONCRETE C35/45 (C30/37 AS AN ALTERNATIVE)  
 REINFORCING STEEL RB500W, B500SP, BST500 S(B)  
 OUTER COVER: 25mm, INNER COVER: 20mm

<b>MABUDO</b> MABUDO Sp. z o.o. ul. Ceramiczna 8 98-220 Zduńska Wola tel. +48 43 823 4141	TOPIC: MABUDO-ECO TECHNOLOGY EXECUTION DETAILS	
	TITLE:	HORIZONTAL SECTION OF A WALL WITH A WINDOW
	PREPARED BY:	mgr inż. Wojciech Chobot
	HEAD DESIGNER:	mgr inż. Anna Orczykowska MAP/0117/PWBKb/15
	APPROVED BY:	mgr inż. Jarosław Pielucha
		SCALE: 1:10
		DRAWING NUMBER: E05


# DETAILS OF THE EXTERNAL CORNER | scale 1:10

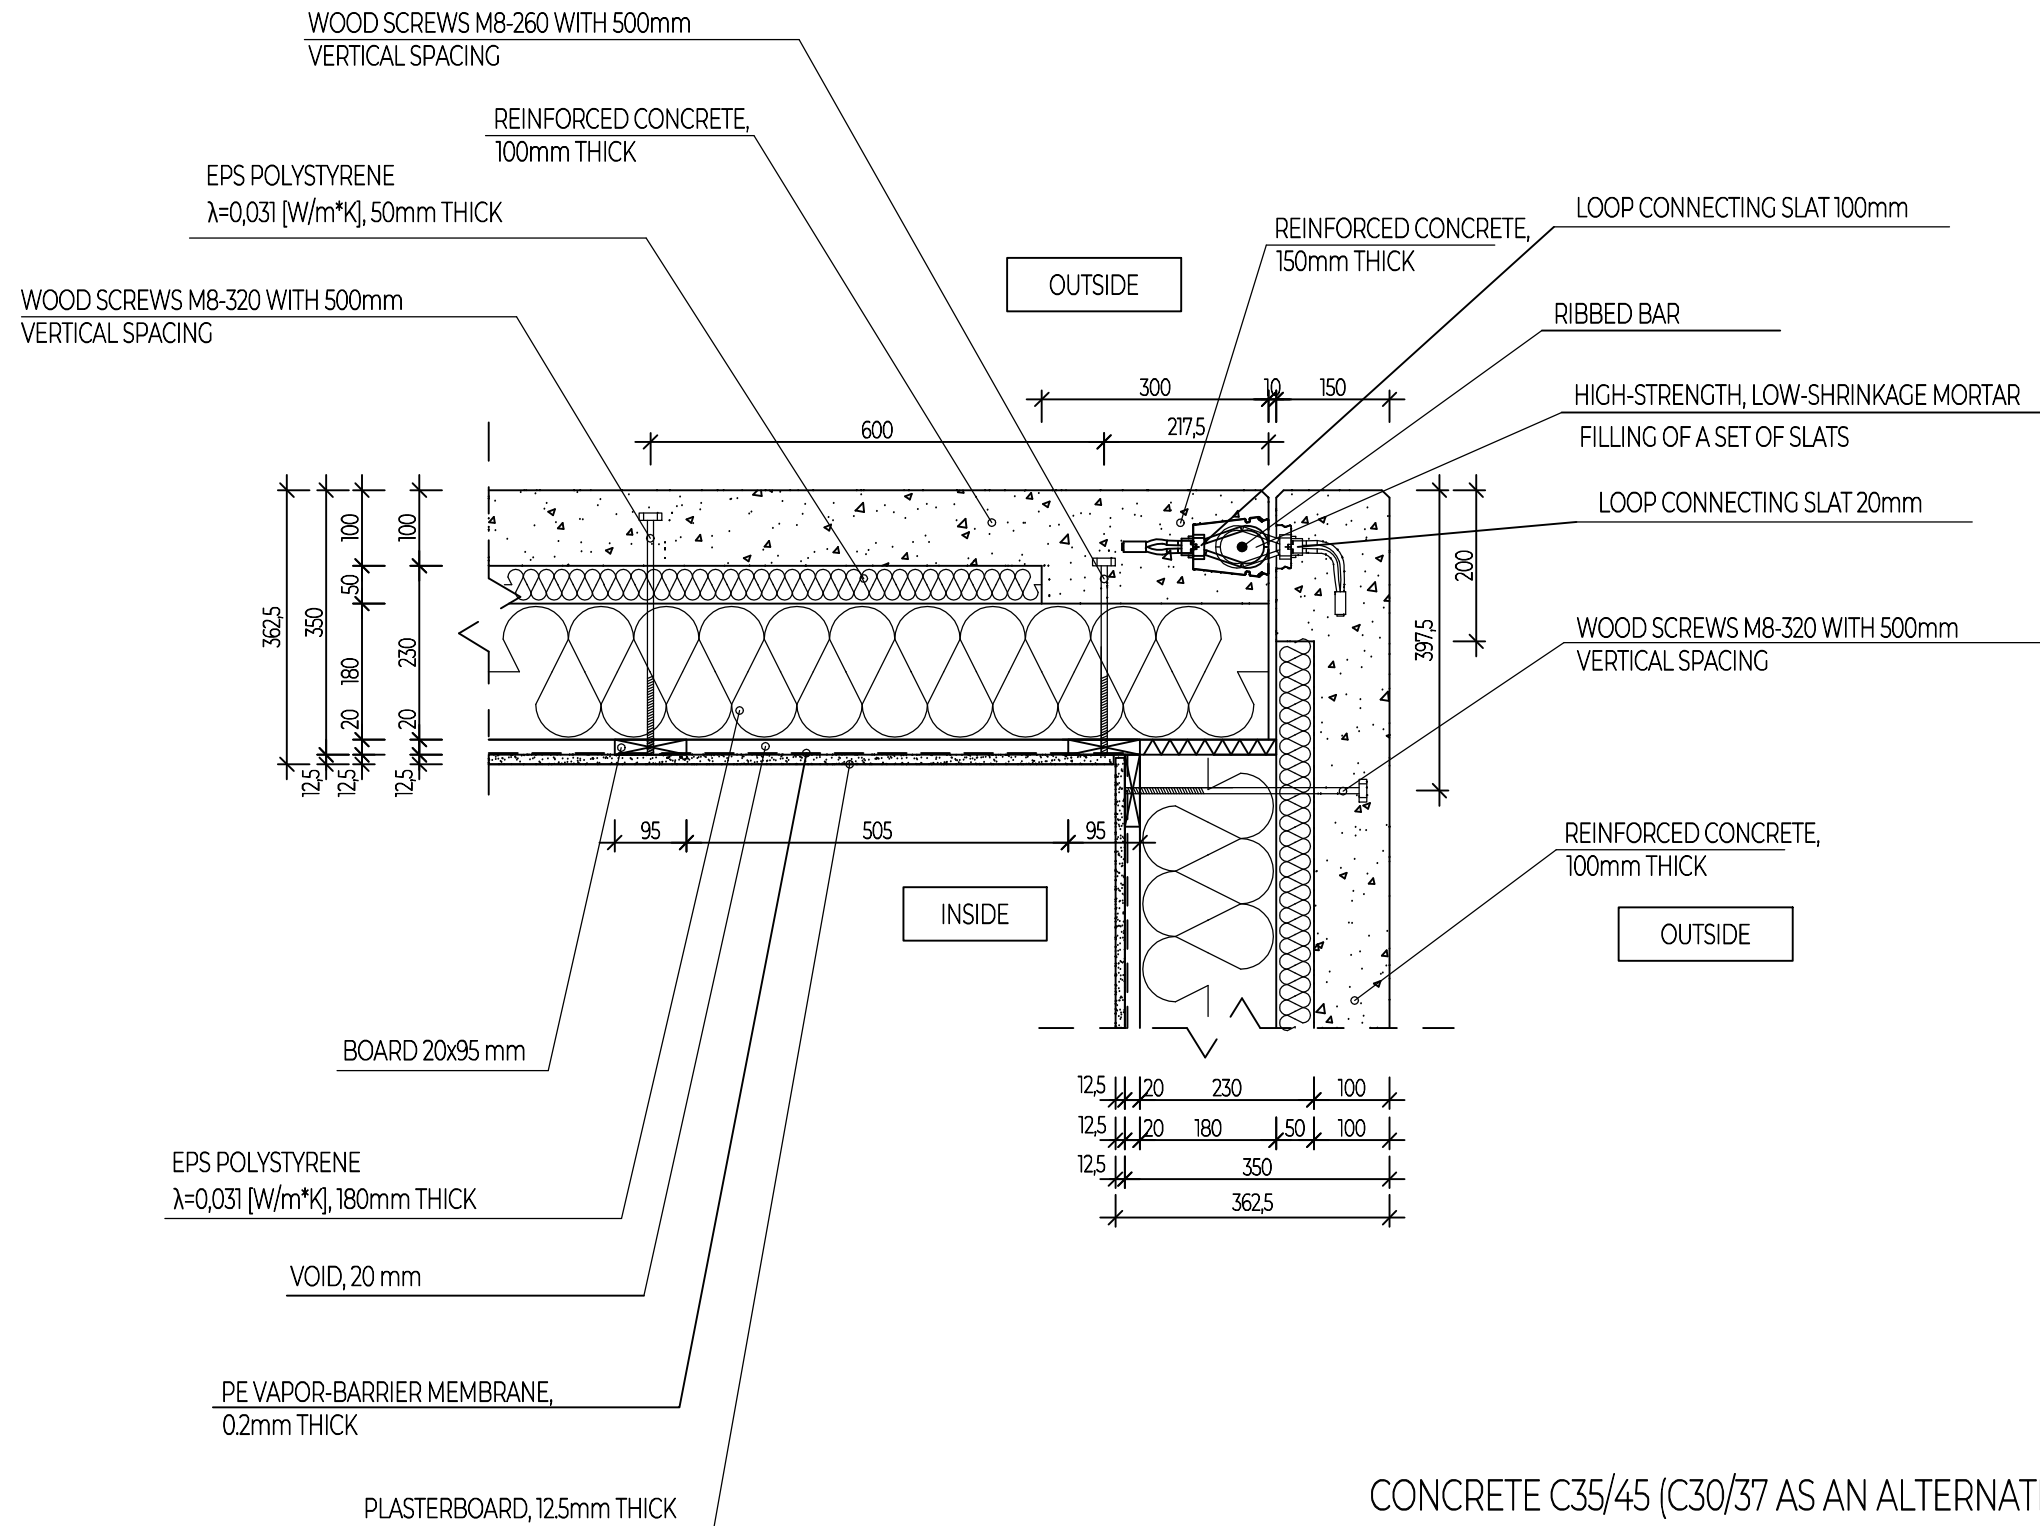

CONCRETE C35/45 (C30/37 AS AN ALTERNATIVE)  
 REINFORCING STEEL RB500W, B500SP, BST500 S(B)  
 OUTER COVER: 25mm, INNER COVER: 20mm

<b>MABUDO</b> MABUDO Sp. z o.o. ul. Ceramiczna 8 98-220 Zduńska Wola tel. +48 43 823 4141	TOPIC: MABUDO-ECO TECHNOLOGY EXECUTION DETAILS	
	TITLE:	DETAILS OF THE EXTERNAL CORNER
	PREPARED BY:	mgr inż. Wojciech Chobot
	HEAD DESIGNER:	mgr inż. Anna Orczykowska      MAP/0117/PWBKb/15
	APPROVED BY:	mgr inż. Jarosław Pielucha
		SCALE: 1:10
		DRAWING NUMBER: <b>E06</b>


# WALL BUTT CONNECTION | scale 1:10

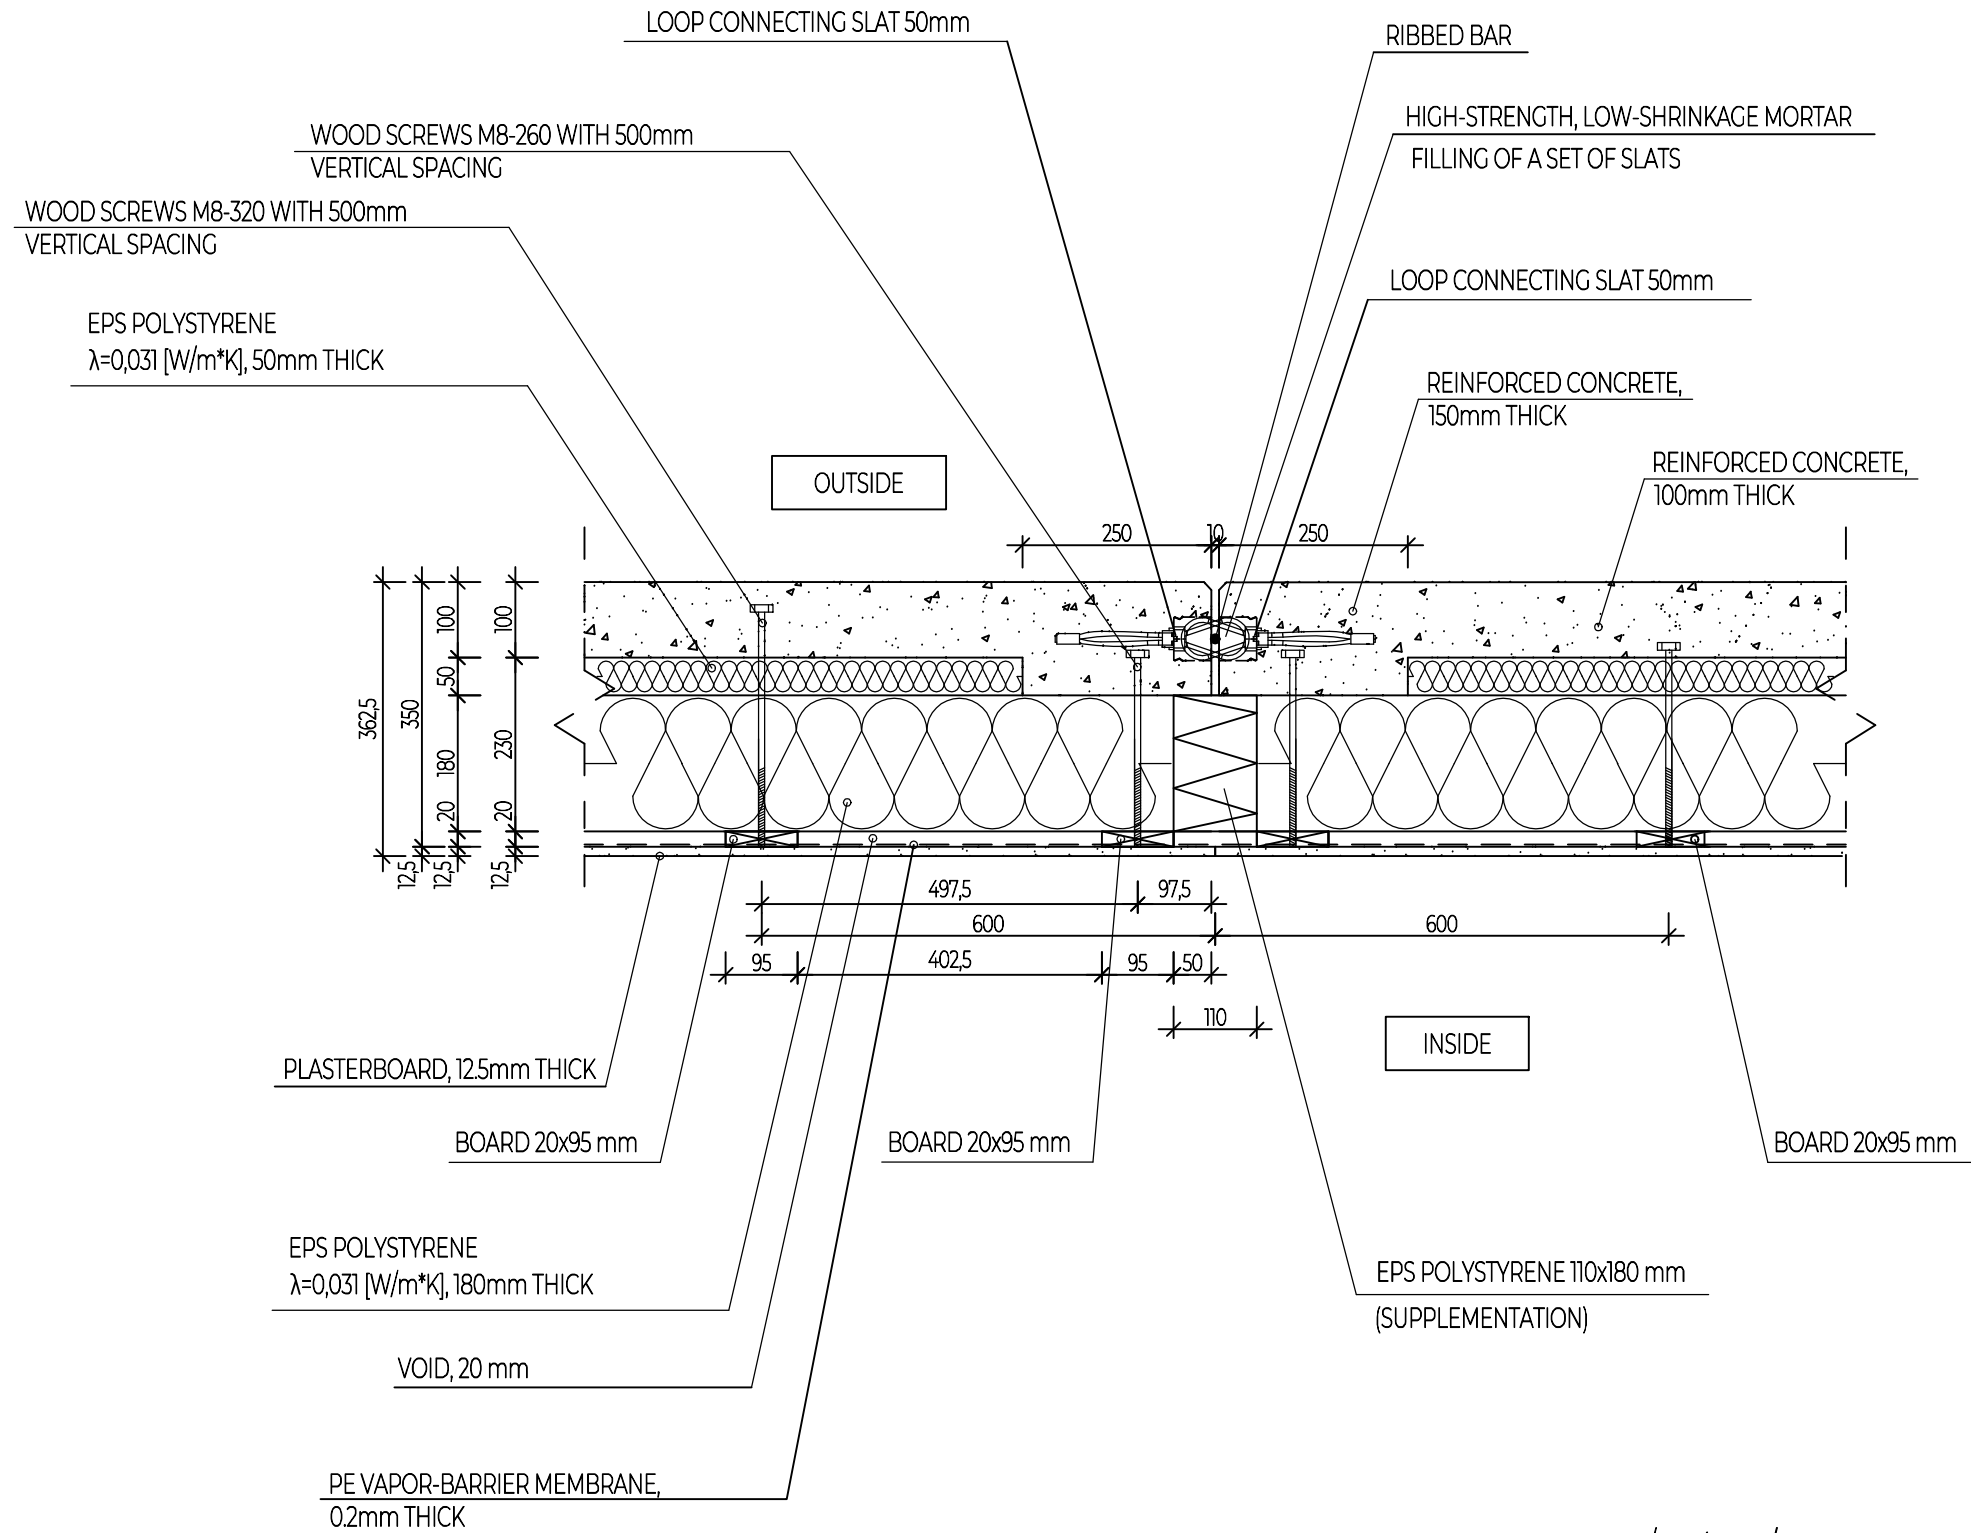

CONCRETE C35/45 (C30/37 AS AN ALTERNATIVE)  
 REINFORCING STEEL RB500W, B500SP, BST500 S(B)  
 OUTER COVER: 25mm, INNER COVER: 20mm

<b>MABUDO</b> MABUDO Sp. z o.o. ul. Ceramiczna 8 98-220 Zduńska Wola tel. +48 43 823 4141	TOPIC: MABUDO-ECO TECHNOLOGY EXECUTION DETAILS		
	TITLE:	WALL BUTT CONNECTION	
	PREPARED BY:	mgr inż. Wojciech Chobot	SCALE: 1:10
	HEAD DESIGNER:	mgr inż. Anna Orczykowska    MAP/0117/PWBKb/15	DRAWING NUMBER: <b>E07</b>
	APPROVED BY:	mgr inż. Jarosław Pielucha	

# DETAILS OF THE INTERNAL CORNER | scale 1:10

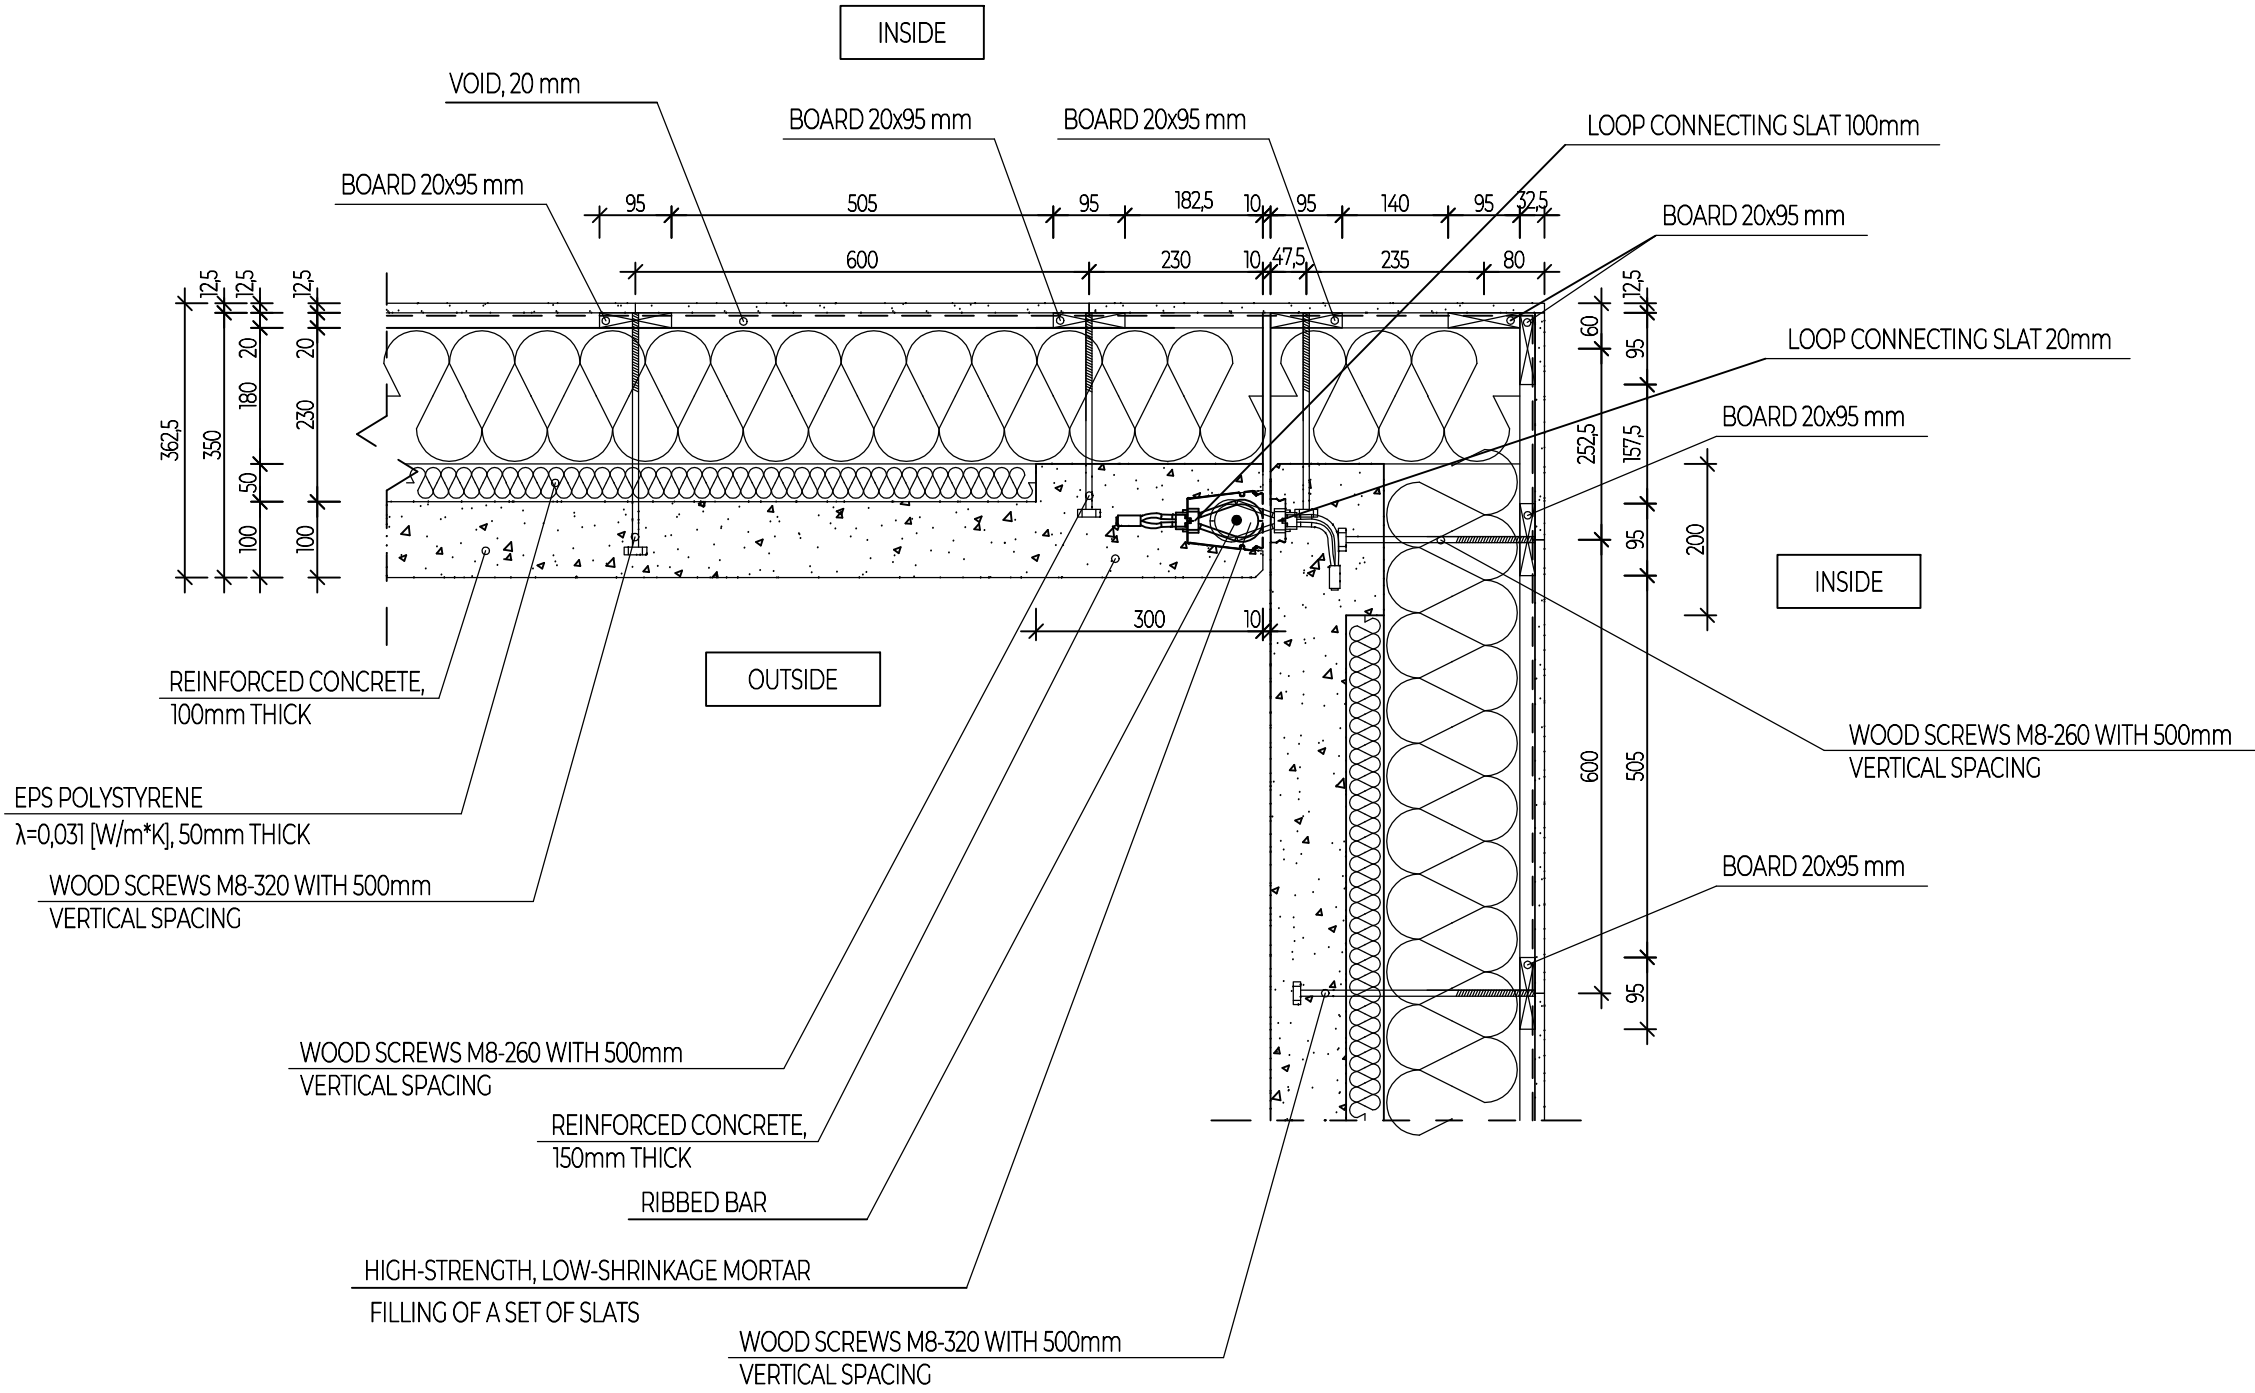


CONCRETE C35/45 (C30/37 AS AN ALTERNATIVE)  
 REINFORCING STEEL RB500W, B500SP, BST500 S(B)  
 OUTER COVER: 25mm, INNER COVER: 20mm

<b>MABUDO</b>  MABUDO Sp. z o.o. ul. Ceramiczna 8 98-220 Zduńska Wola tel. +48 43 823 4141	TOPIC: MABUDO-ECO TECHNOLOGY EXECUTION DETAILS	
	TITLE:	<b>DETAILS OF THE INTERNAL CORNER</b>
	PREPARED BY:	mgr inż. Wojciech Chobot
	HEAD DESIGNER:	mgr inż. Anna Orczykowska    MAP/0117/PWBKb/15
APPROVED BY:	mgr inż. Jarosław Pielucha	SCALE: 1:10  DRAWING NUMBER: <b>E08</b>




# VERTICAL SECTION OF A SOLID WALL | scale 1:10

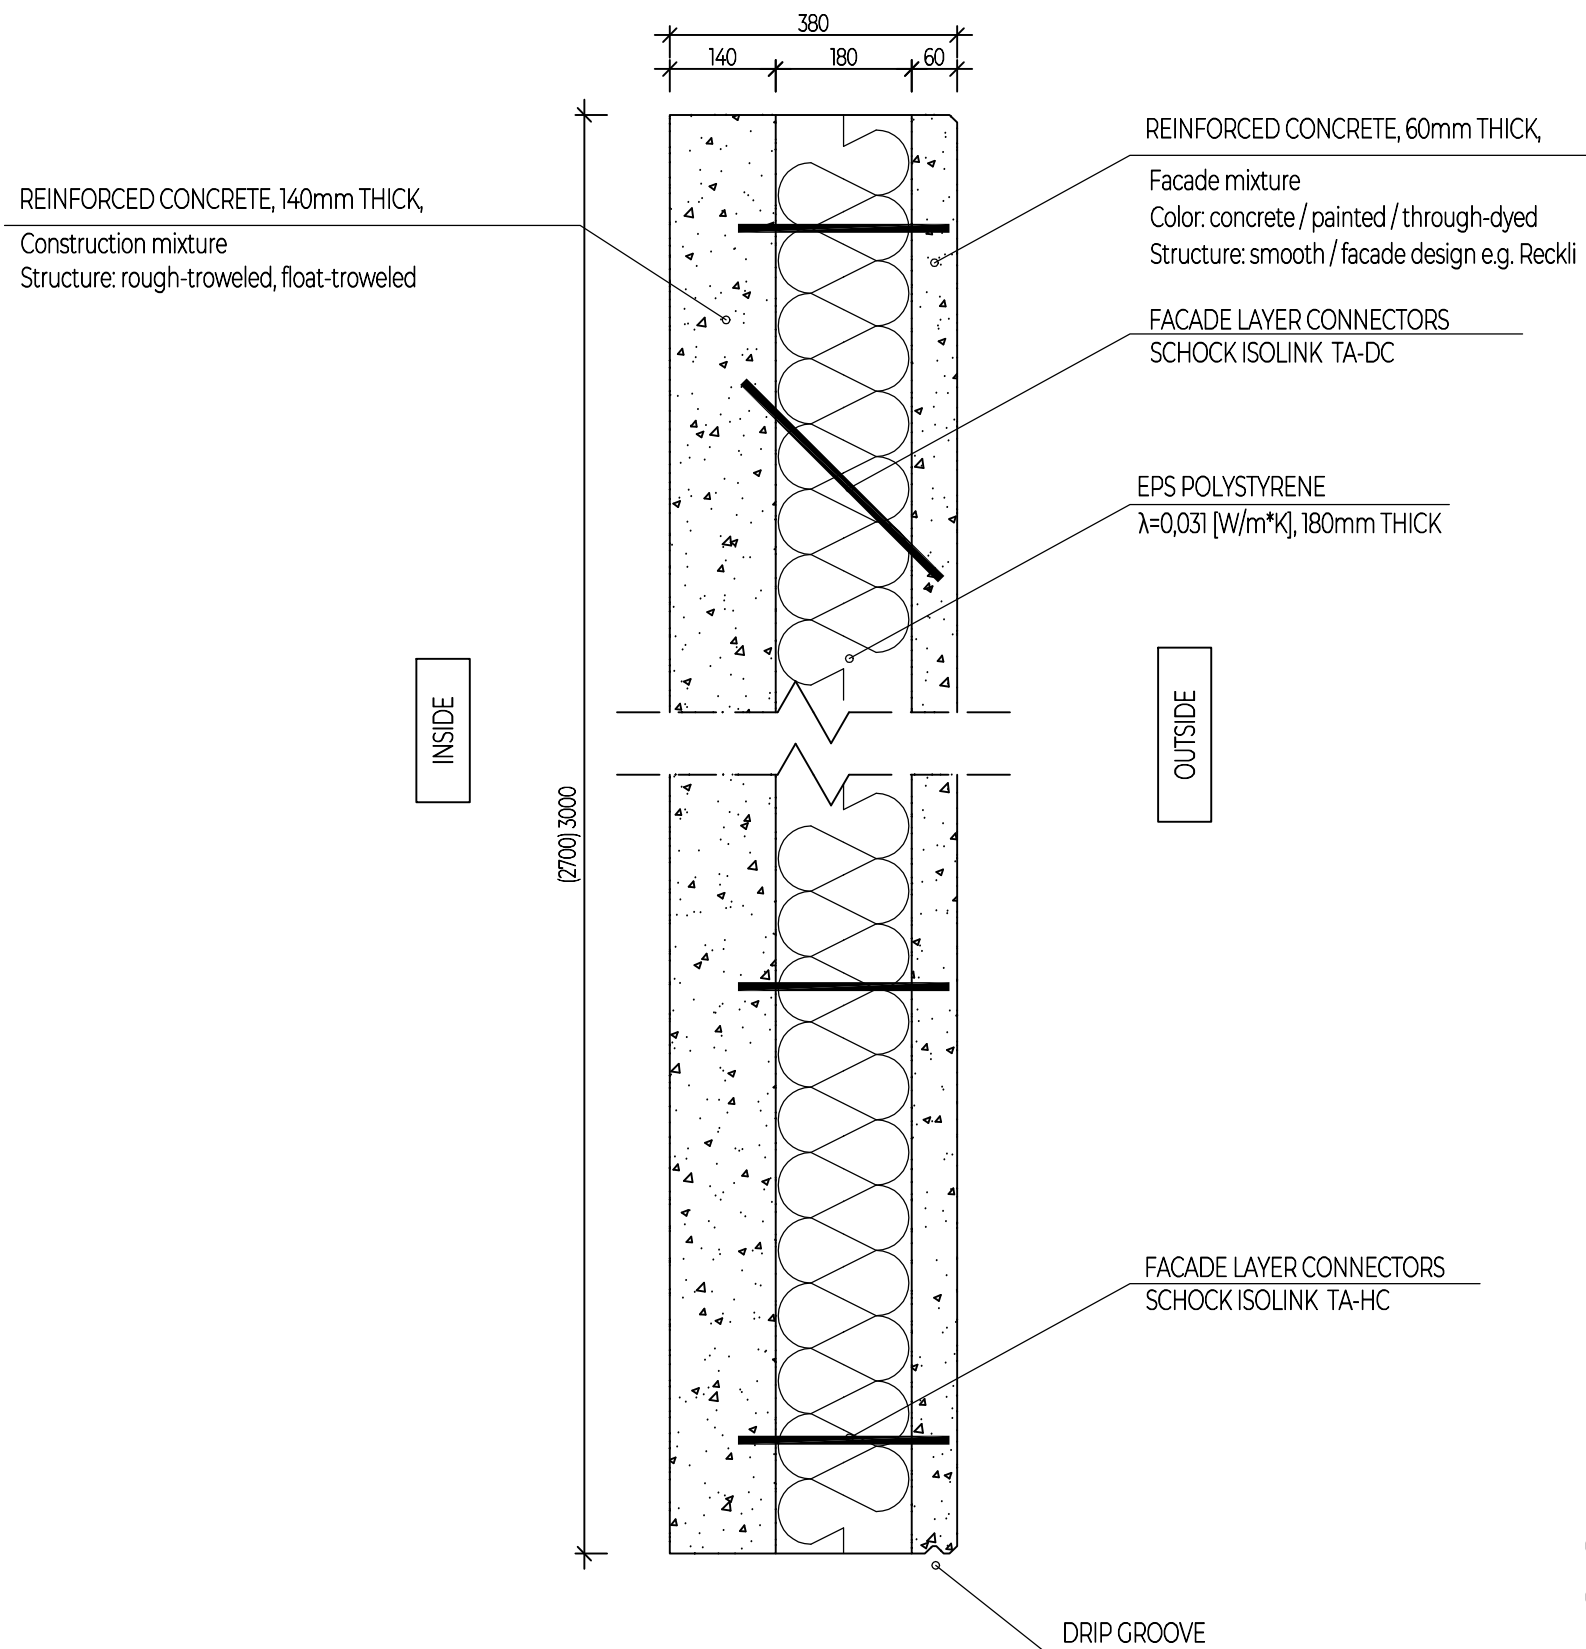

CONCRETE C35/45, C30/37 ; STEEL RB500W, B500SP, BST500 S(B)  
 OUTER COVER: 25mm, INNER COVER: 20mm

<b>MABUDO</b> MABUDO Sp. z o.o. ul. Ceramiczna 8 98-220 Zduńska Wola tel. +48 43 823 4141	TOPIC: MABUDO—ROBUST TECHNOLOGY EXECUTION DETAILS		
	TITLE:	VERTICAL SECTION OF A SOLID WALL	
	PREPARED BY:	mgr inż. Wojciech Chobot	SCALE: 1:10
	HEAD DESIGNER:	mgr inż. Anna Orczykowska    MAP/0117/PWBKb/15	DRAWING NUMBER: <b>R01</b>
	APPROVED BY:	mgr inż. Jarosław Pielucha	

# VERTICAL SECTION OF A WALL WITH A WINDOW | scale 1:10

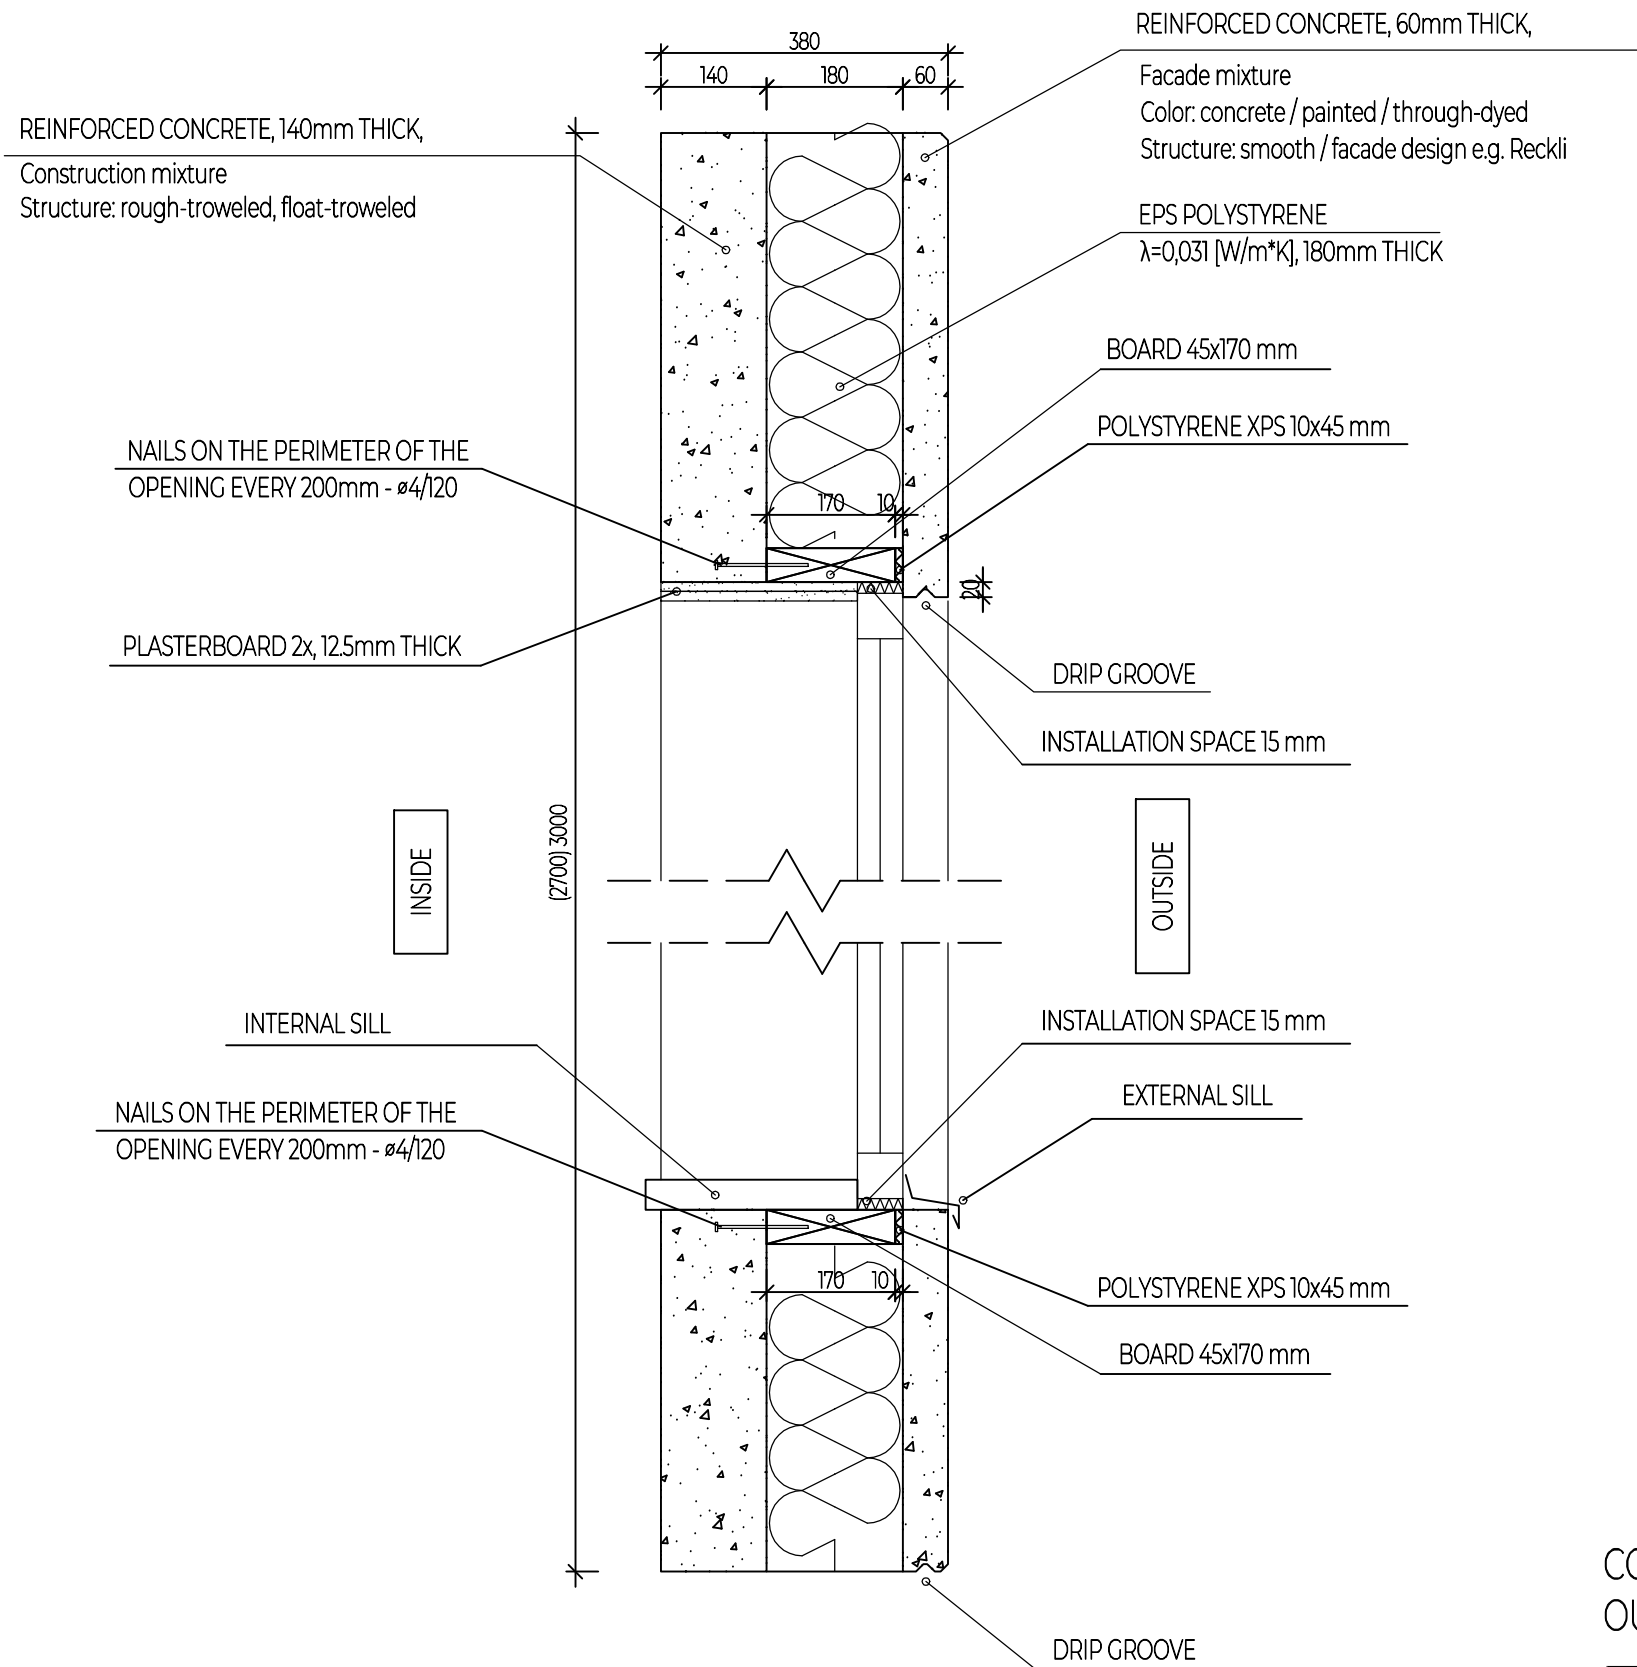


CONCRETE C35/45, C30/37 ; STEEL RB500W, B500SP, BST500 S(B)  
OUTER COVER: 25mm, INNER COVER: 20mm


<b>MABUDO</b> MABUDO Sp. z o.o. ul. Ceramiczna 8 98-220 Zduńska Wola tel. +48 43 823 4141	TOPIC: MABUDO—ROBUST TECHNOLOGY EXECUTION DETAILS	
	TITLE:	VERTICAL SECTION OF A WALL WITH A WINDOW
	PREPARED BY:	mgr inż. Wojciech Chobot
	HEAD DESIGNER:	mgr inż. Anna Orczykowska MAP/0117/PWBKb/15
	APPROVED BY:	mgr inż. Jarosław Pielucha
		SCALE: 1:10
		DRAWING NUMBER: <b>R02</b>

SCHMATIC DIAGRAM SHOWING THE CONNECTION OF THE WALL TO THE FOUNDATION | scale 1:10

TRADITIONAL GROUND BEAM

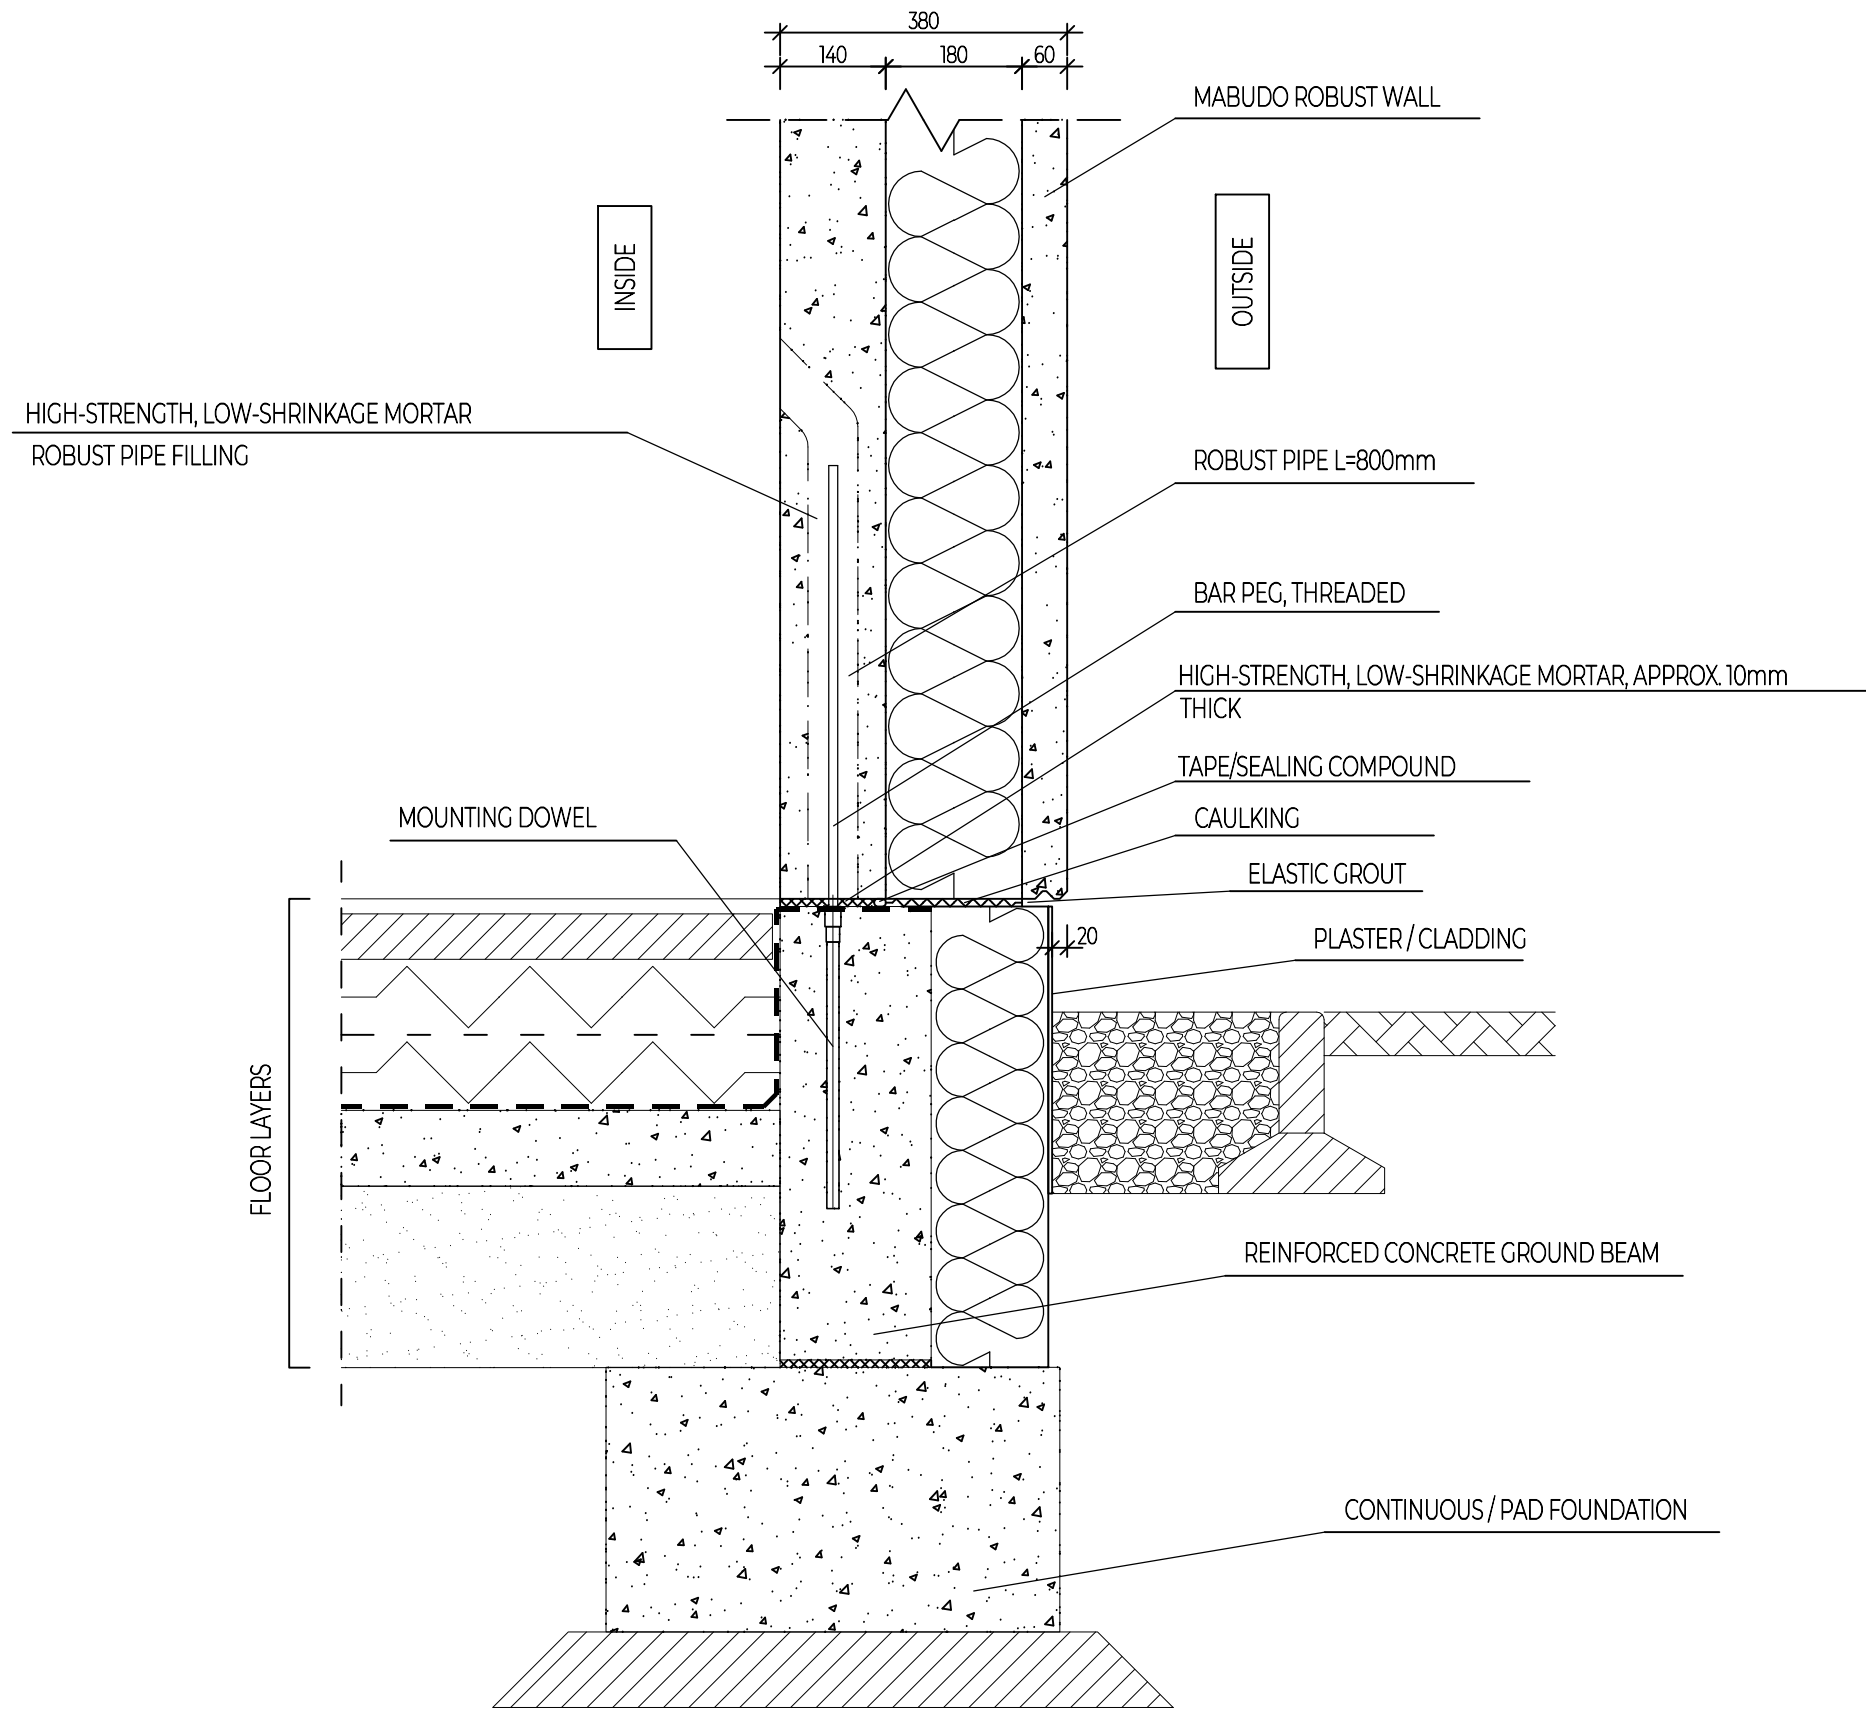



PRECAST THREE-LAYER GROUND BEAM

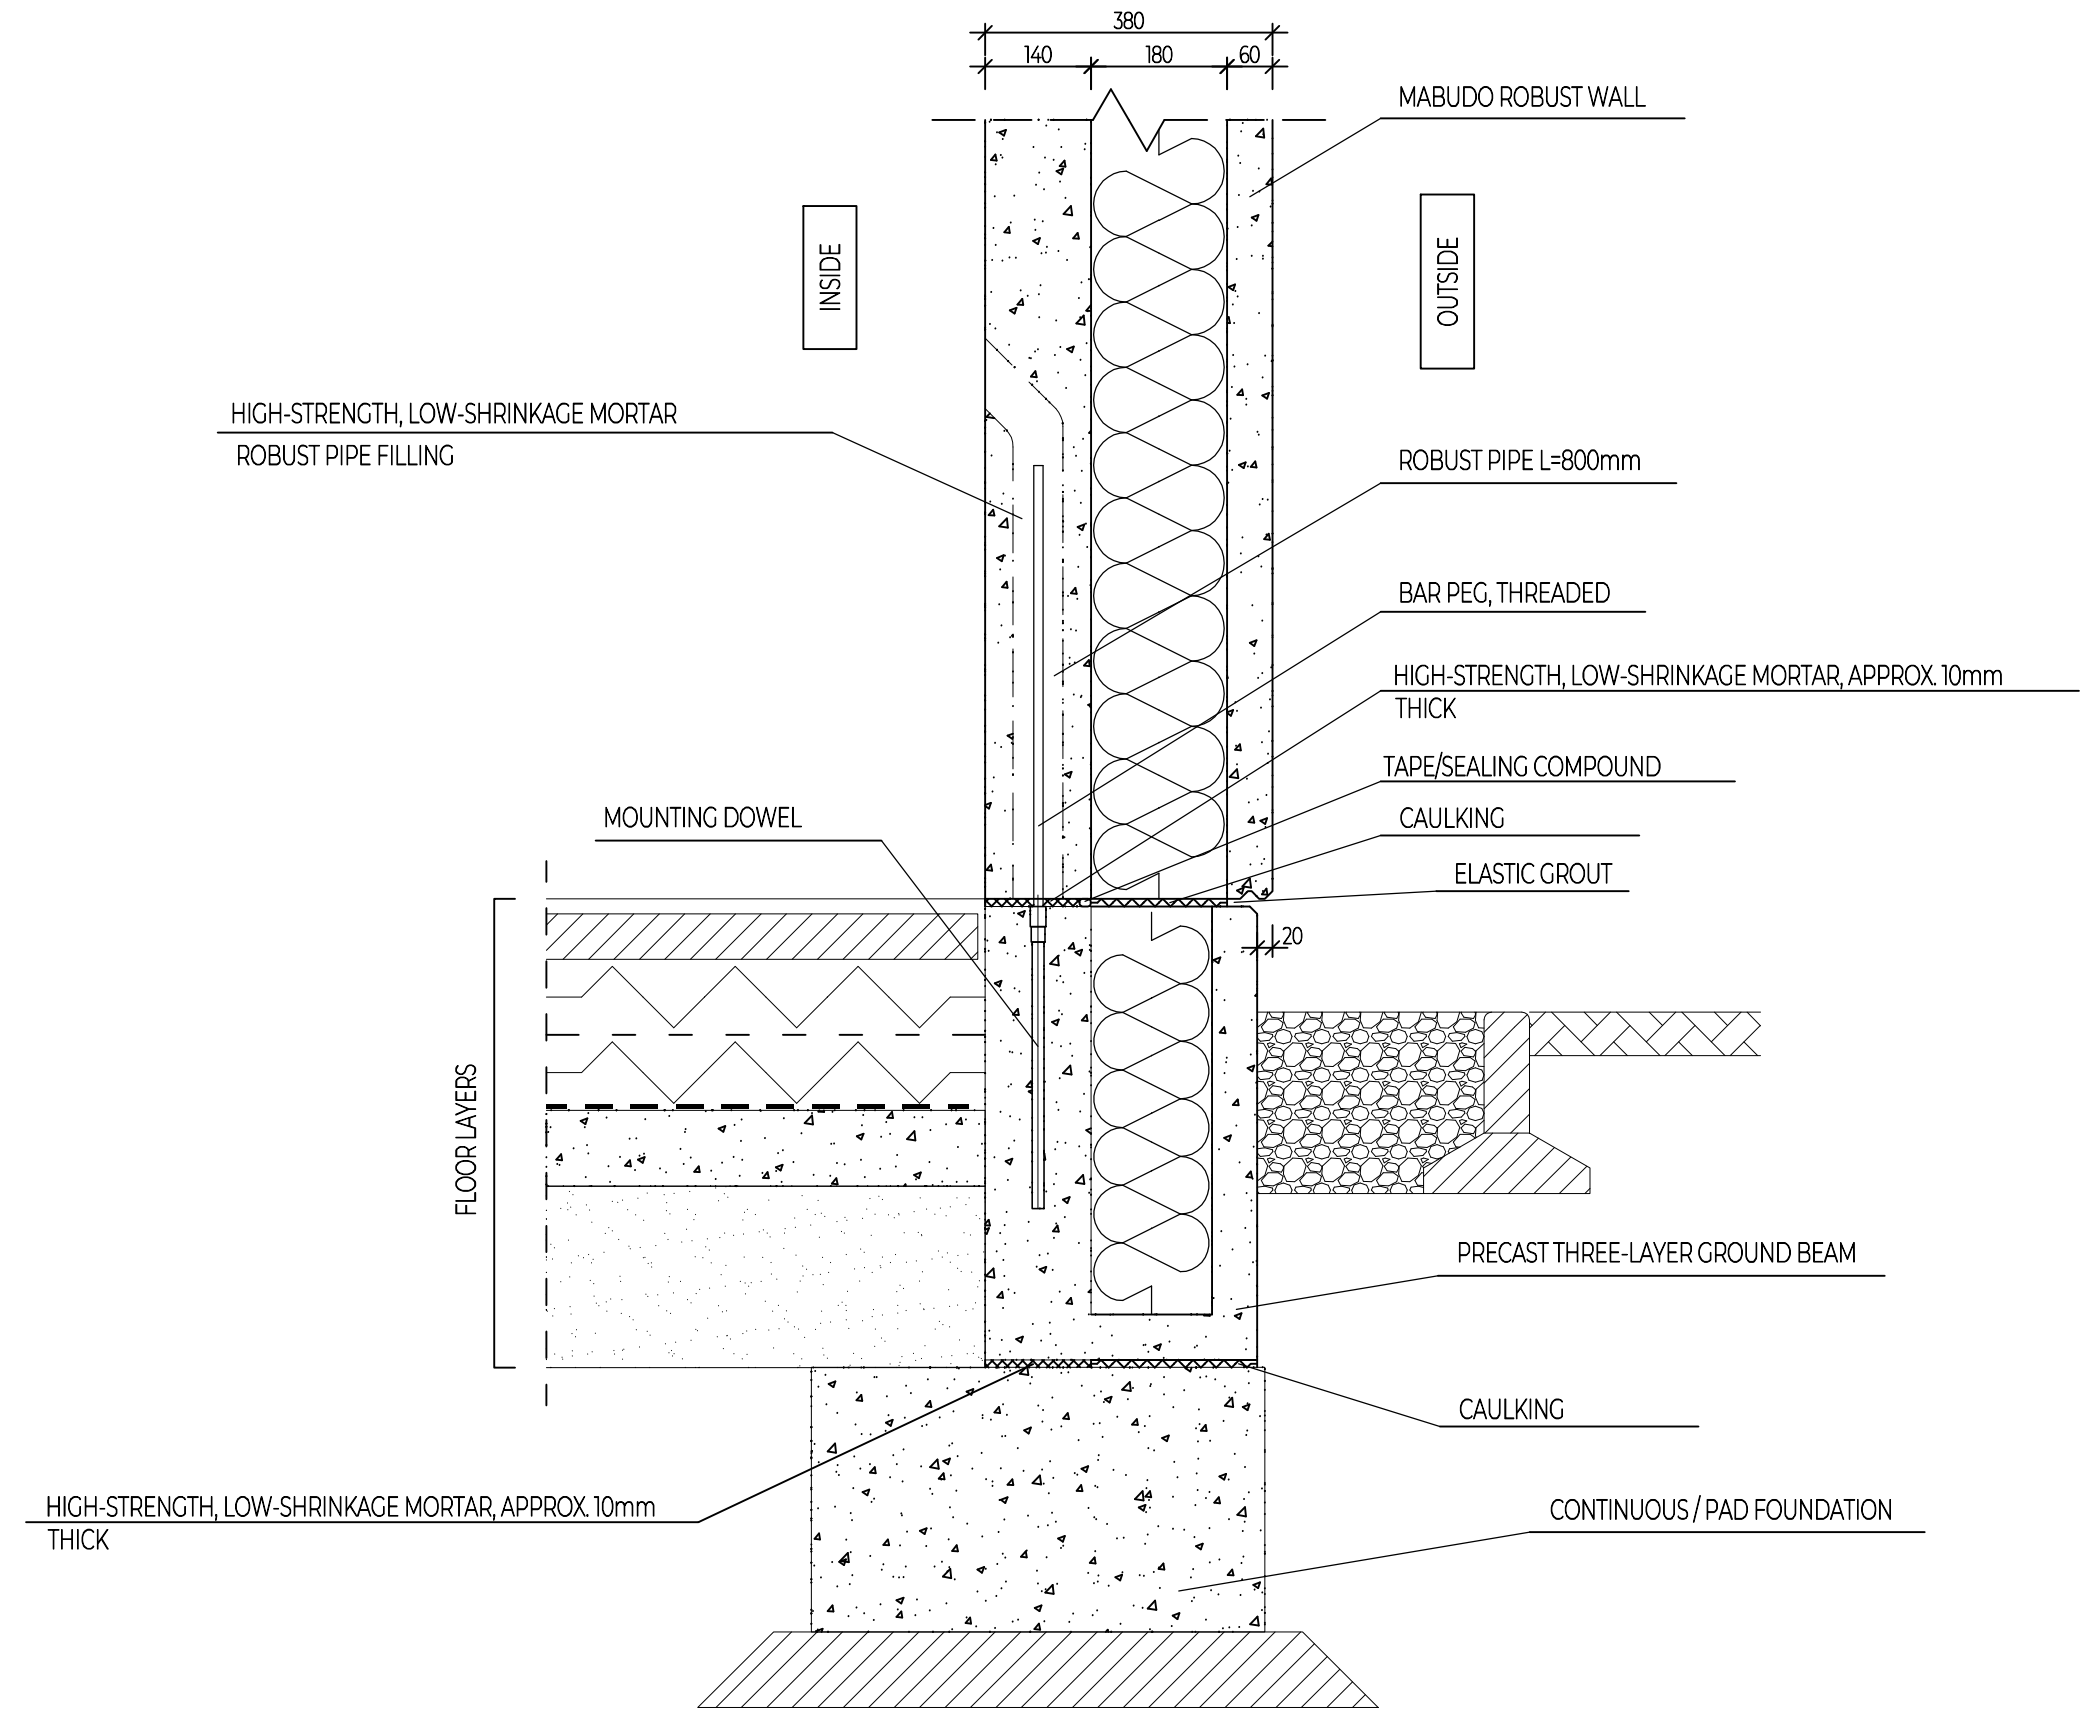

CONCRETE C35/45, C30/37 ; STEEL RB500W, B500SP, BST500 S(B)  
 OUTER COVER: 25mm, INNER COVER: 20mm

<b>MABUDO</b> MABUDO Sp. z o.o. ul. Ceramiczna 8 98-220 Zduńska Wola tel. +48 43 823 4141	TOPIC: MABUDO-ROBUST TECHNOLOGY EXECUTION DETAILS	
	TITLE: SCHEMATIC DIAGRAM SHOWING THE CONNECTION OF THE WALL TO THE FOUNDATION	SCALE: 1:10
	PREPARED BY: mgr inż. Wojciech Chobot	DRAWING NUMBER: R03
	HEAD DESIGNER: mgr inż. Anna Orczykowska MAP/0117/PWBKb/15 APPROVED BY: mgr inż. Jarosław Pielucha	


SCHEMATIC DIAGRAM SHOWING THE CONNECTION OF THE WALL TO THE ROOF TRUSS/THE UPPER FLOOR WALL | scale 1:10

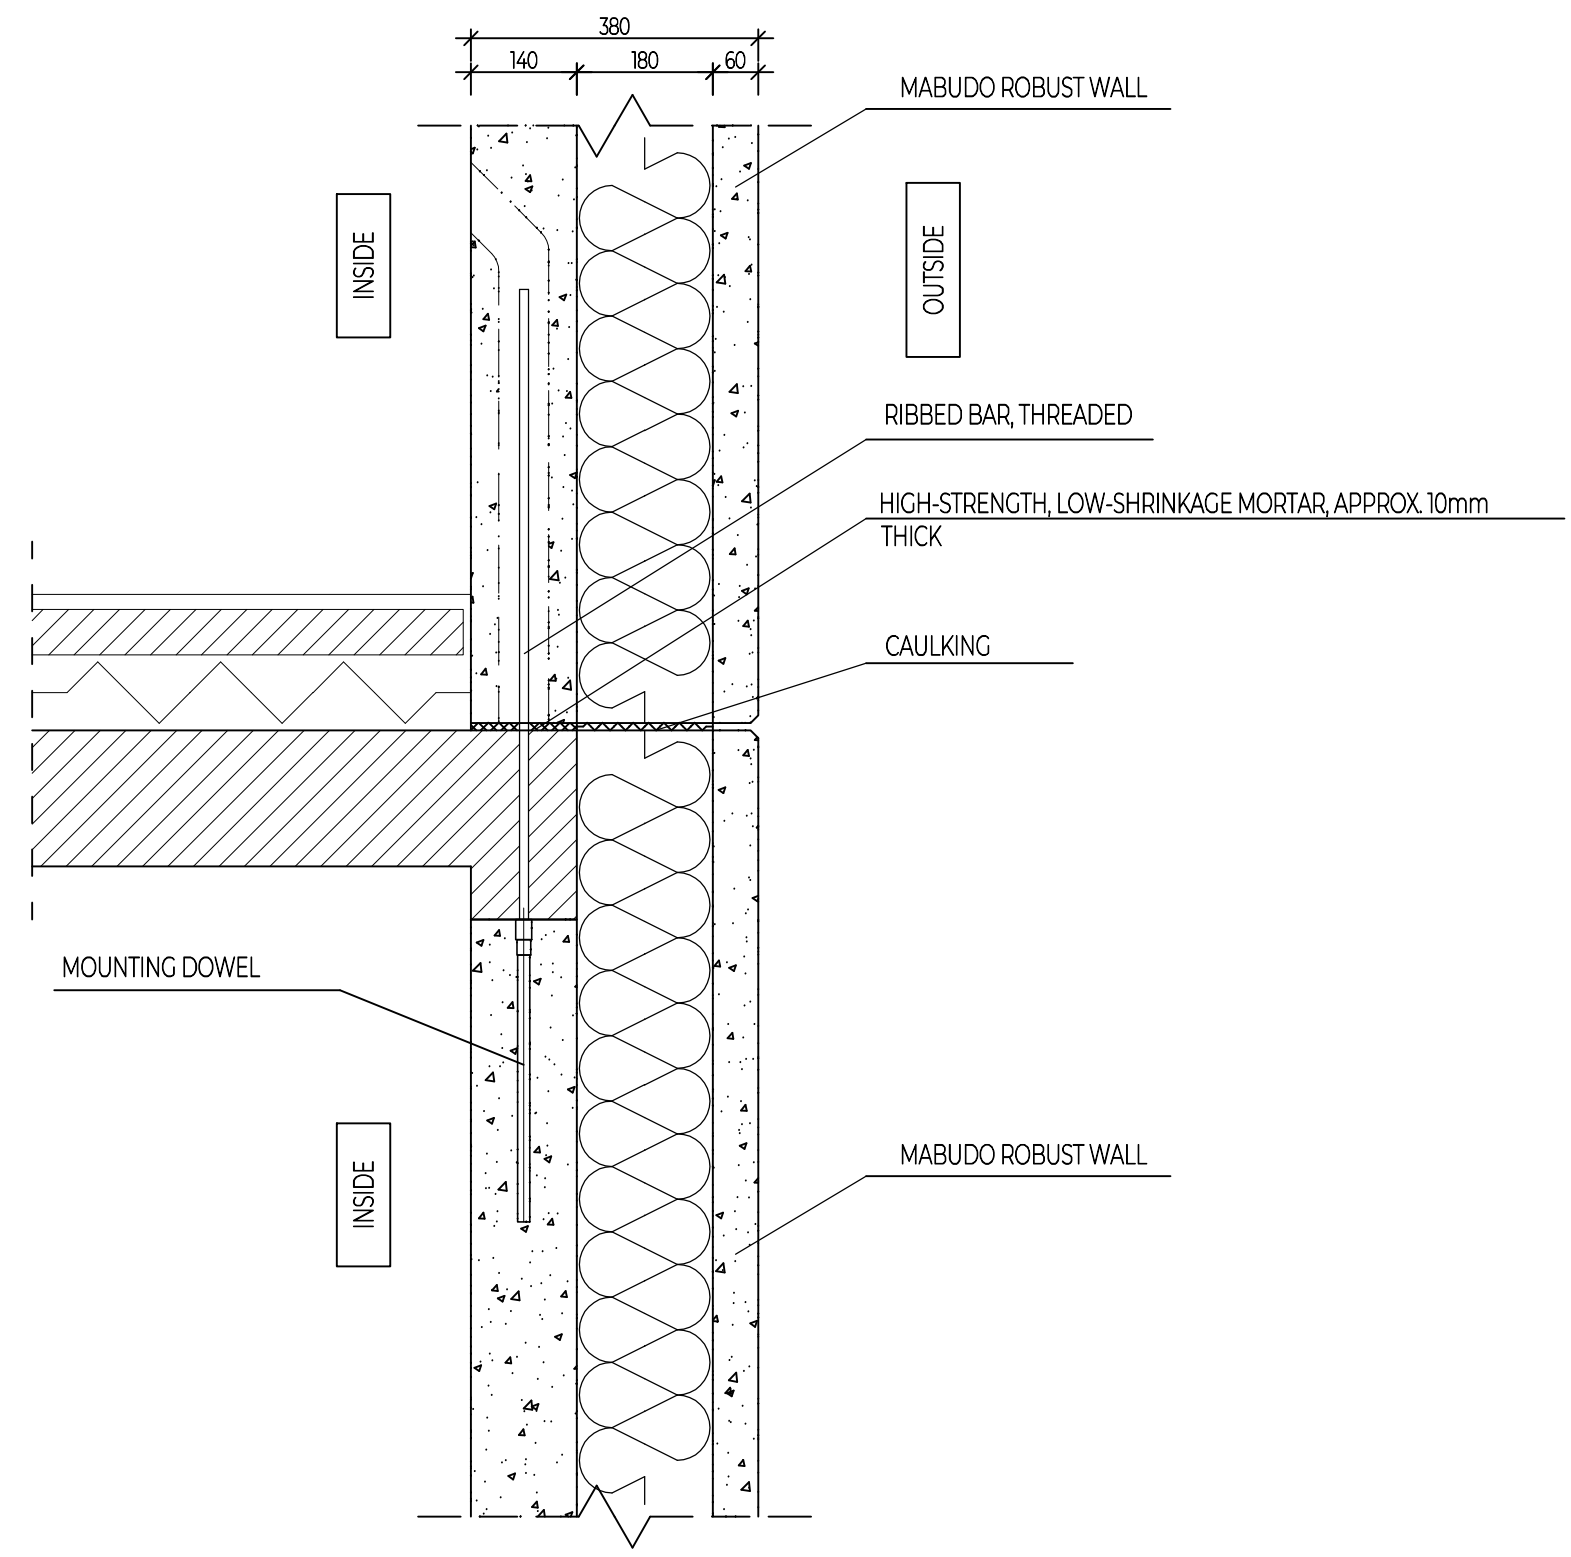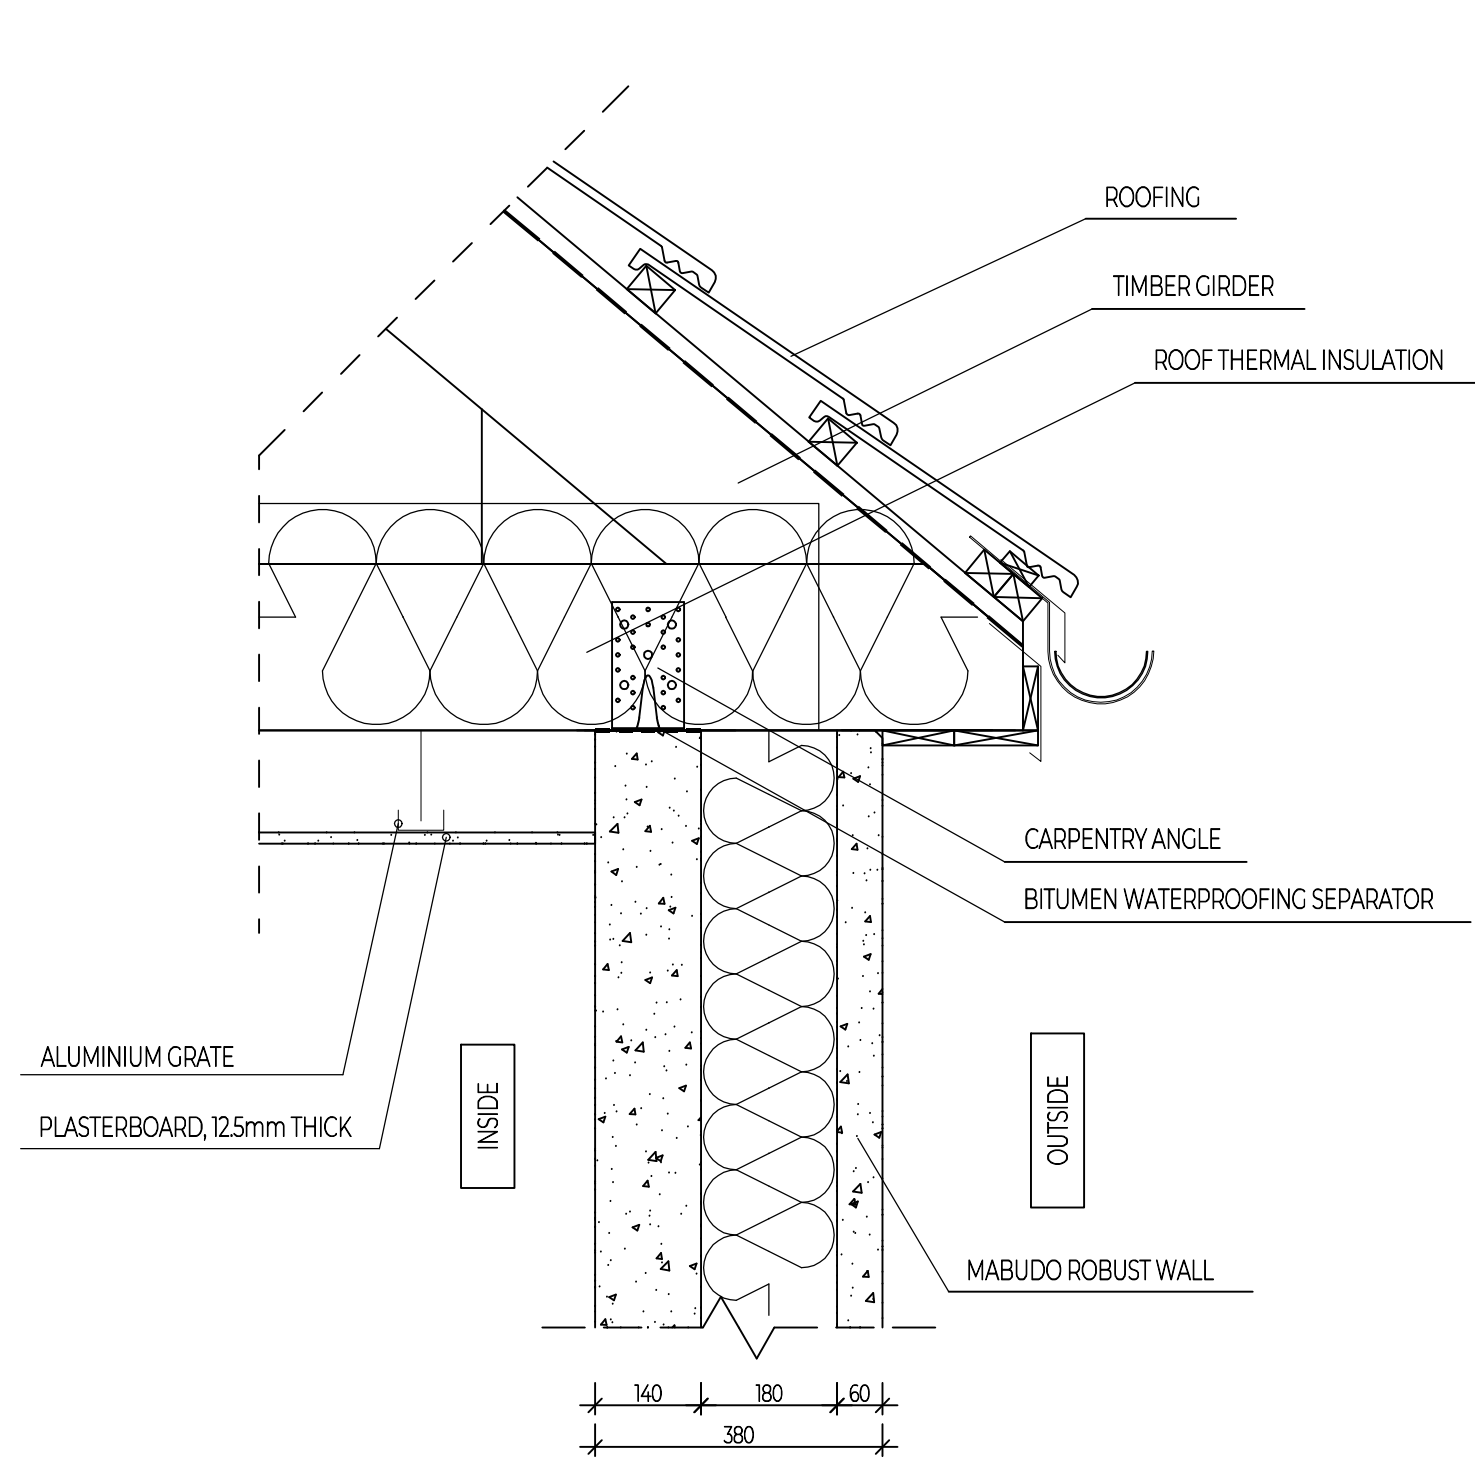

CONCRETE C35/45, C30/37 ; STEEL RB500W, B500SP, BST500 S(B)  
 OUTER COVER: 25mm, INNER COVER: 20mm

<b>MABUDO</b> MABUDO Sp. z o.o. ul. Ceramiczna 8 98-220 Zduńska Wola tel. +48 43 823 4141	TOPIC: MABUDO-ROBUST TECHNOLOGY EXECUTION DETAILS		
	TITLE:	SCHEMATIC DIAGRAM SHOWING THE CONNECTION OF THE WALL TO THE ROOF TRUSS/THE UPPER FLOOR WALL	
	PREPARED BY:	mgr inż. Wojciech Chobot	SCALE: 1:10
	HEAD DESIGNER:	mgr inż. Anna Orczykowska MAP/0117/PWBKb/15	DRAWING NUMBER:
	APPROVED BY:	mgr inż. Jarosław Pielucha	R04

# HORIZONTAL SECTION OF A WALL WITH A WINDOW | scale 1:10

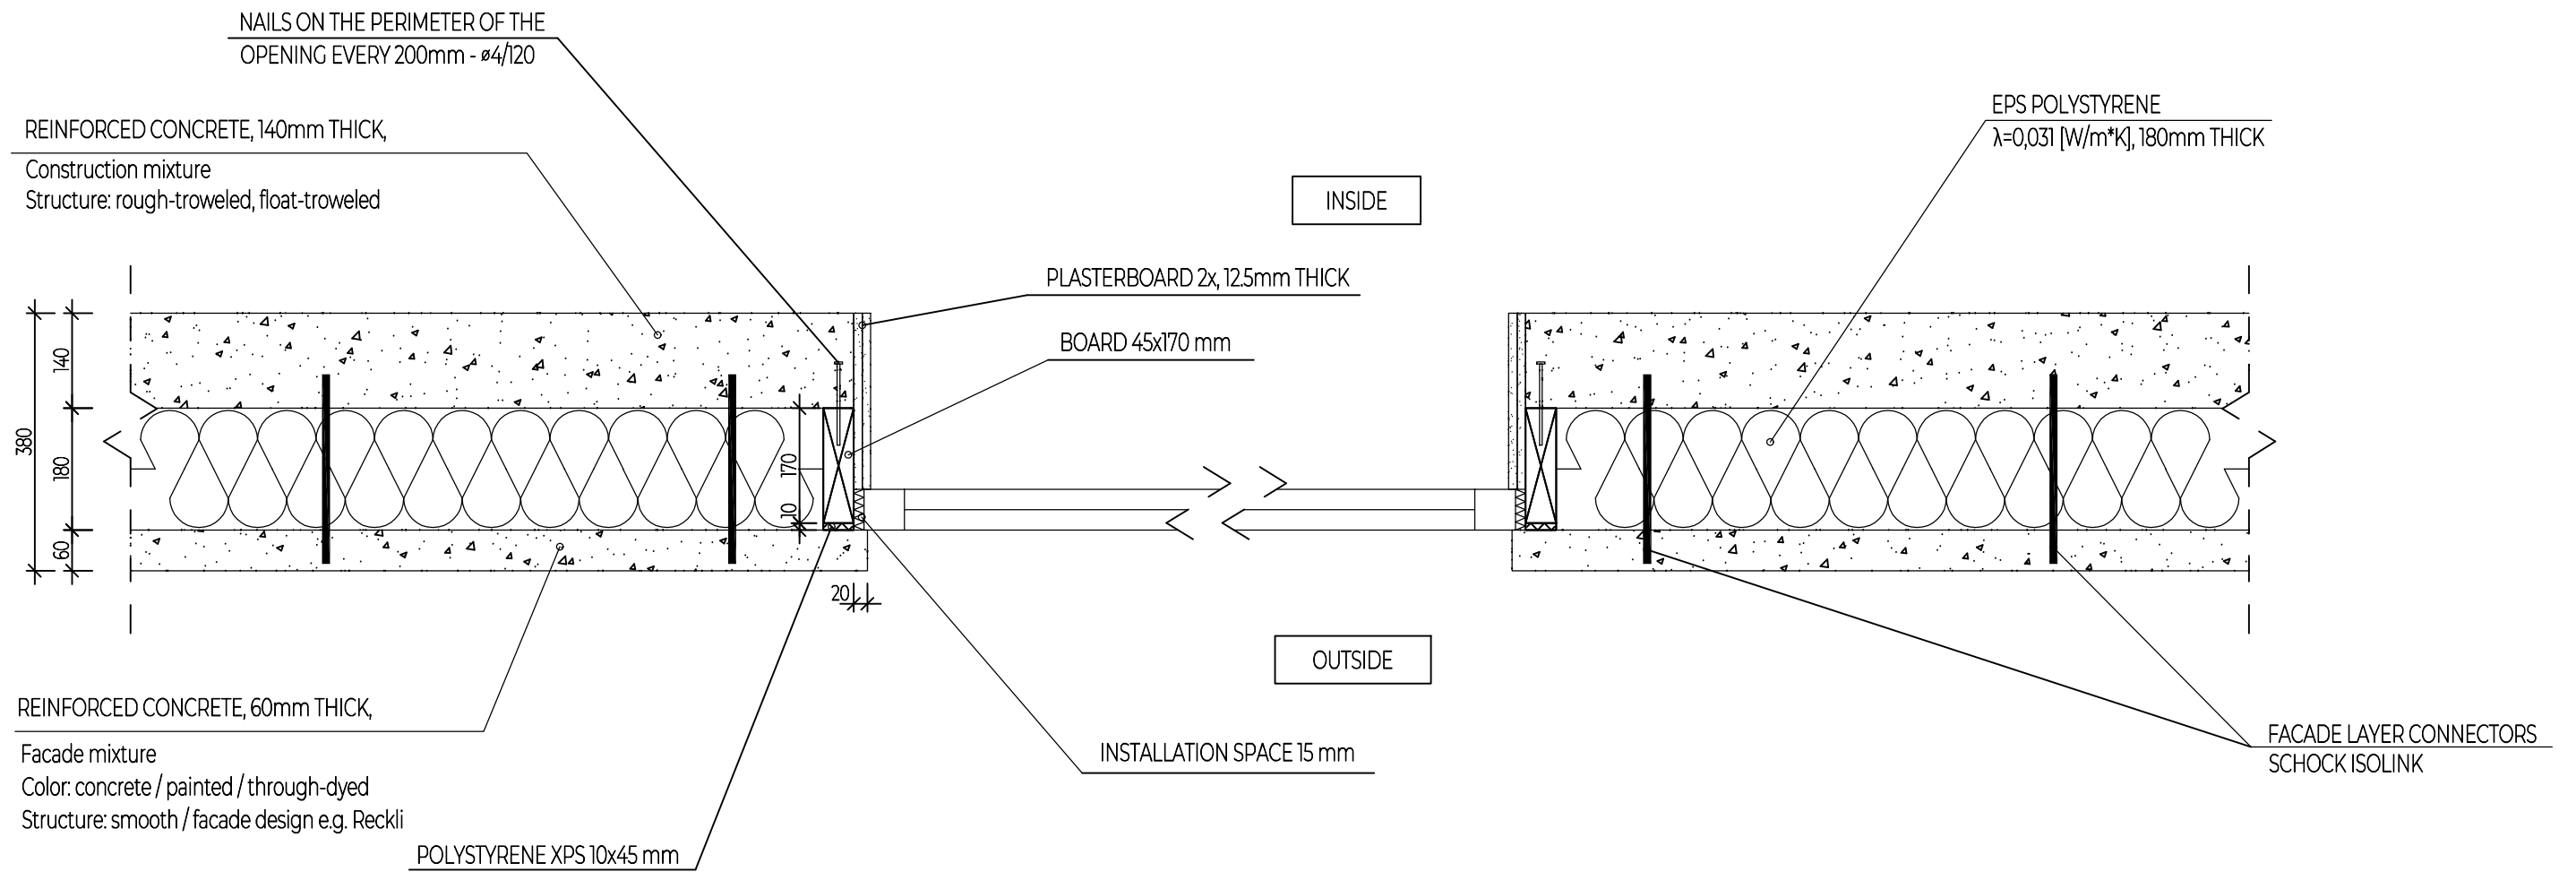


**MABUDO**

MABUDO Sp. z o.o.  
ul. Ceramiczna 8  
98-220 Zduńska Wola  
tel. +48 43 823 4141

TOPIC:		MABUDO—ROBUST TECHNOLOGY EXECUTION DETAILS	
TITLE:	HORIZONTAL SECTION OF A WALL WITH A WINDOW		
PREPARED BY:	mgr inż. Wojciech Chobot	SCALE: 1:10	
HEAD DESIGNER:	mgr inż. Anna Orczykowska	MAP/0117/PWBKb/15	DRAWING NUMBER: <b>R05</b>
APPROVED BY:	mgr inż. Jarosław Pielucha		

# DETAILS OF THE EXTERNAL CORNER | scale 1:10

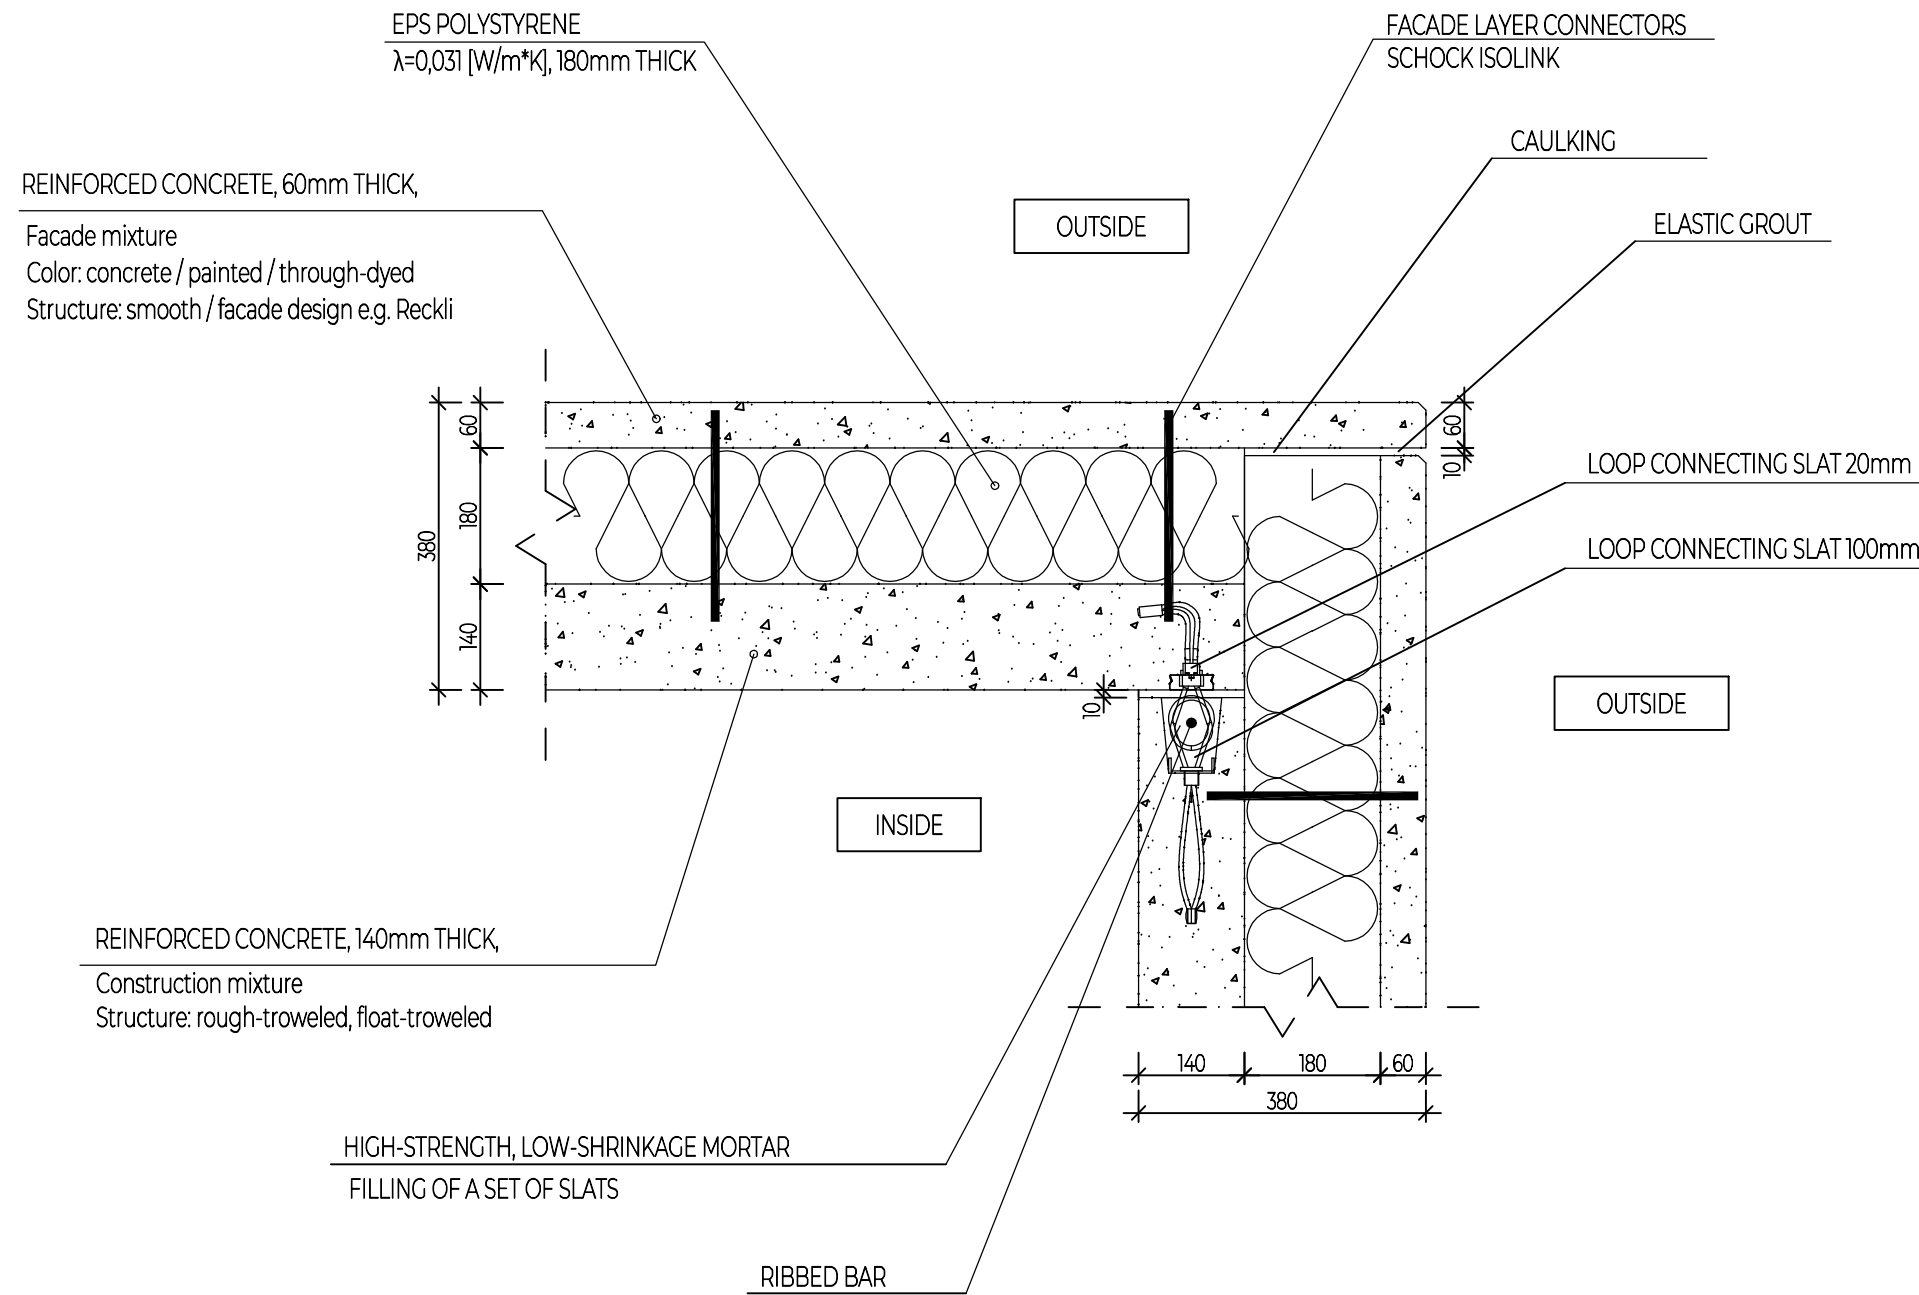


**MABUDO**

MABUDO Sp. z o.o.  
ul. Ceramiczna 8  
98-220 Zduńska Wola  
tel. +48 43 823 4141


TOPIC:		MABUDO—ROBUST TECHNOLOGY EXECUTION DETAILS	
TITLE:	DETAILS OF THE EXTERNAL CORNER		
PREPARED BY:	mgr inż. Wojciech Chobot	SCALE: 1:10	
HEAD DESIGNER:	mgr inż. Anna Orczykowska	MAP/0117/PWBKb/15	DRAWING NUMBER: <b>R06</b>
APPROVED BY:	mgr inż. Jarosław Pielucha		

# WALL BUTT CONNECTION | scale 1:10

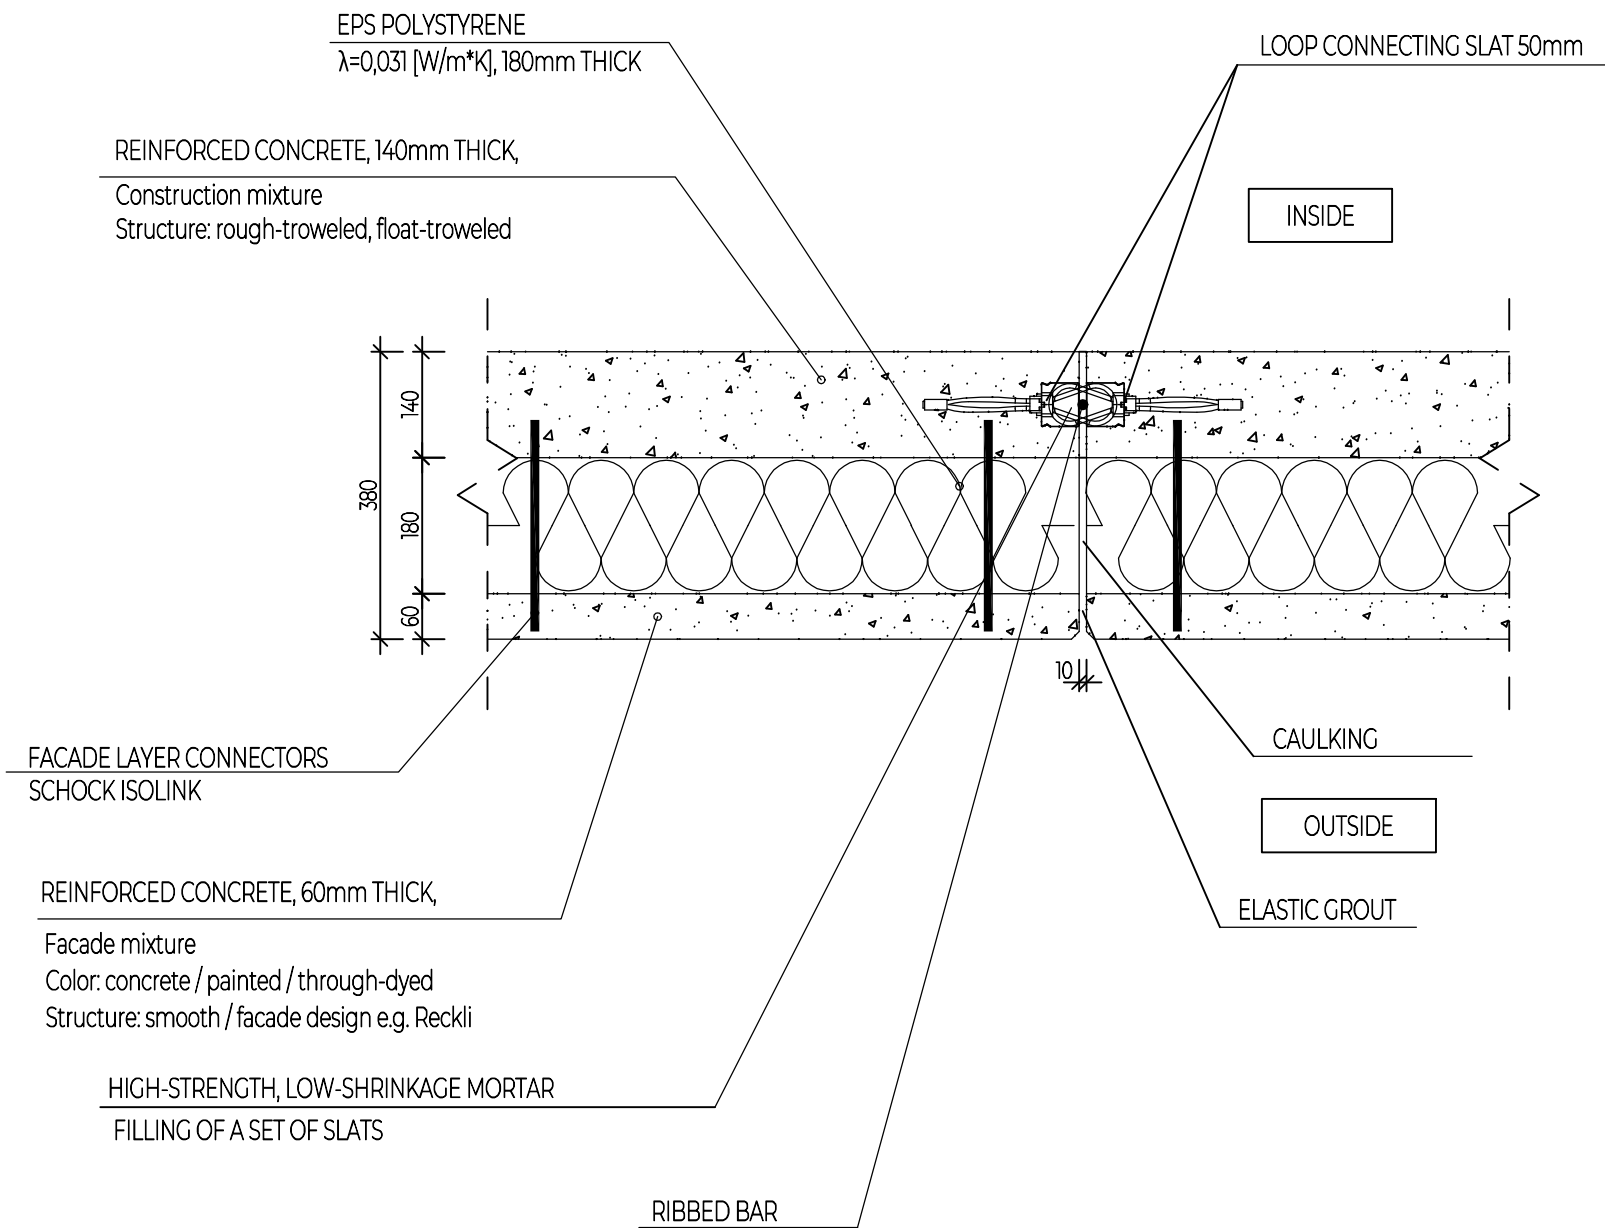

<b>MABUDO</b> MABUDO Sp. z o.o. ul. Ceramiczna 8 98-220 Zduńska Wola tel. +48 43 823 4141	TOPIC: MABUDO—ROBUST TECHNOLOGY EXECUTION DETAILS		
	TITLE:	<b>WALL BUTT CONNECTION</b>	
	PREPARED BY:	mgr inż. Wojciech Chobot	SCALE: 1:10
	HEAD DESIGNER:	mgr inż. Anna Orczykowska    MAP/0117/PWBKb/15	DRAWING NUMBER: <b>R07</b>
	APPROVED BY:	mgr inż. Jarosław Pielucha	

# DETAILS OF THE INTERNAL CORNER | scale 1:10

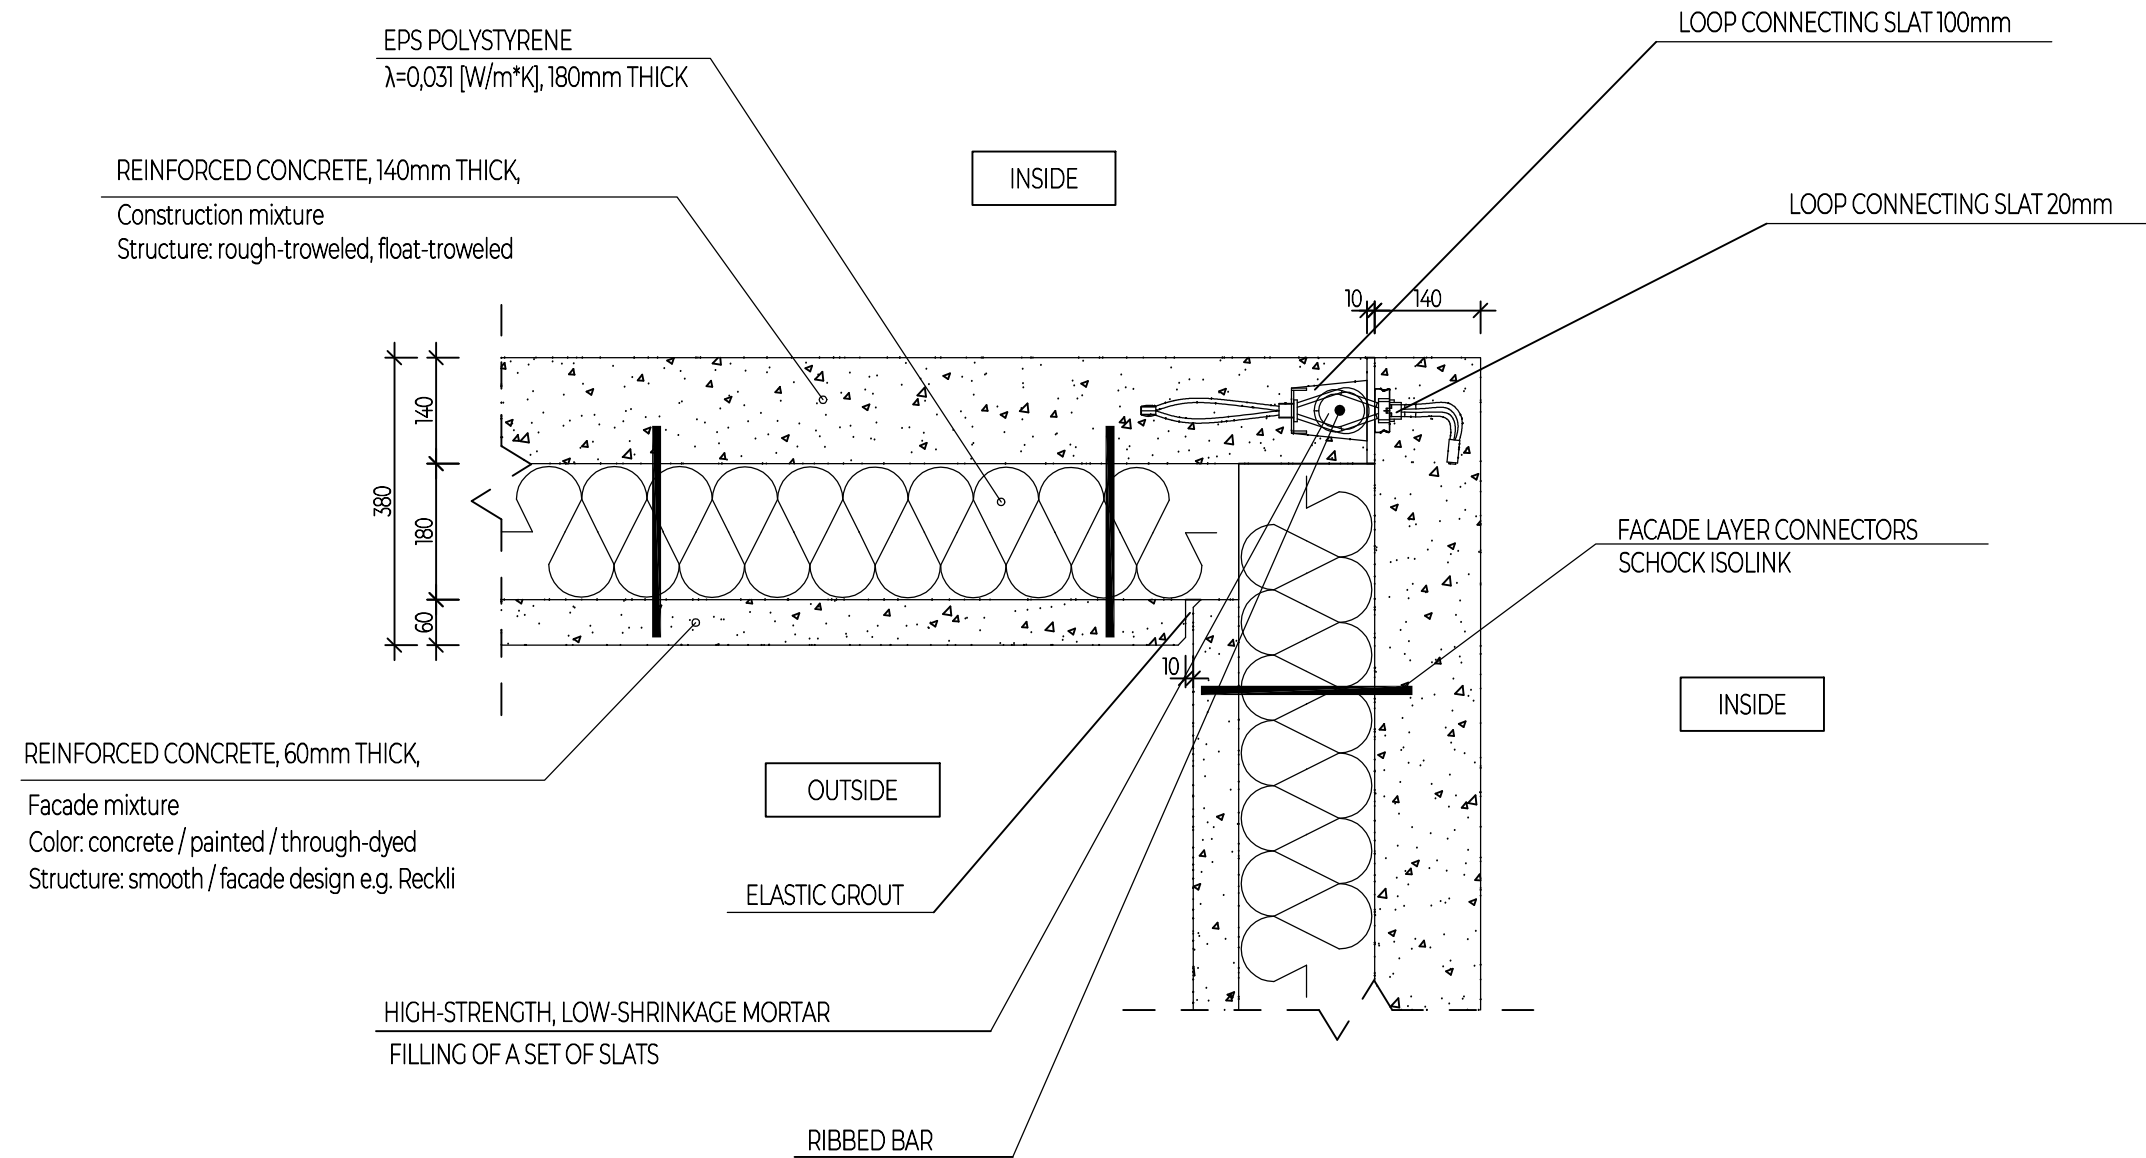

**MABUDO**

MABUDO Sp. z o.o.  
ul. Ceramiczna 8  
98-220 Zduńska Wola  
tel. +48 43 823 4141

TOPIC:		MABUDO—ROBUST TECHNOLOGY EXECUTION DETAILS	
TITLE:	DETAILS OF THE INTERNAL CORNER		
PREPARED BY:	mgr inż. Wojciech Chobot	SCALE: 1:10	
HEAD DESIGNER:	mgr inż. Anna Orczykowska	MAP/0117/PWBKb/15	DRAWING NUMBER: <b>R08</b>
APPROVED BY:	mgr inż. Jarosław Pielucha		