



VERTICAL SECTION OF A SOLID WALL | scale 1:10

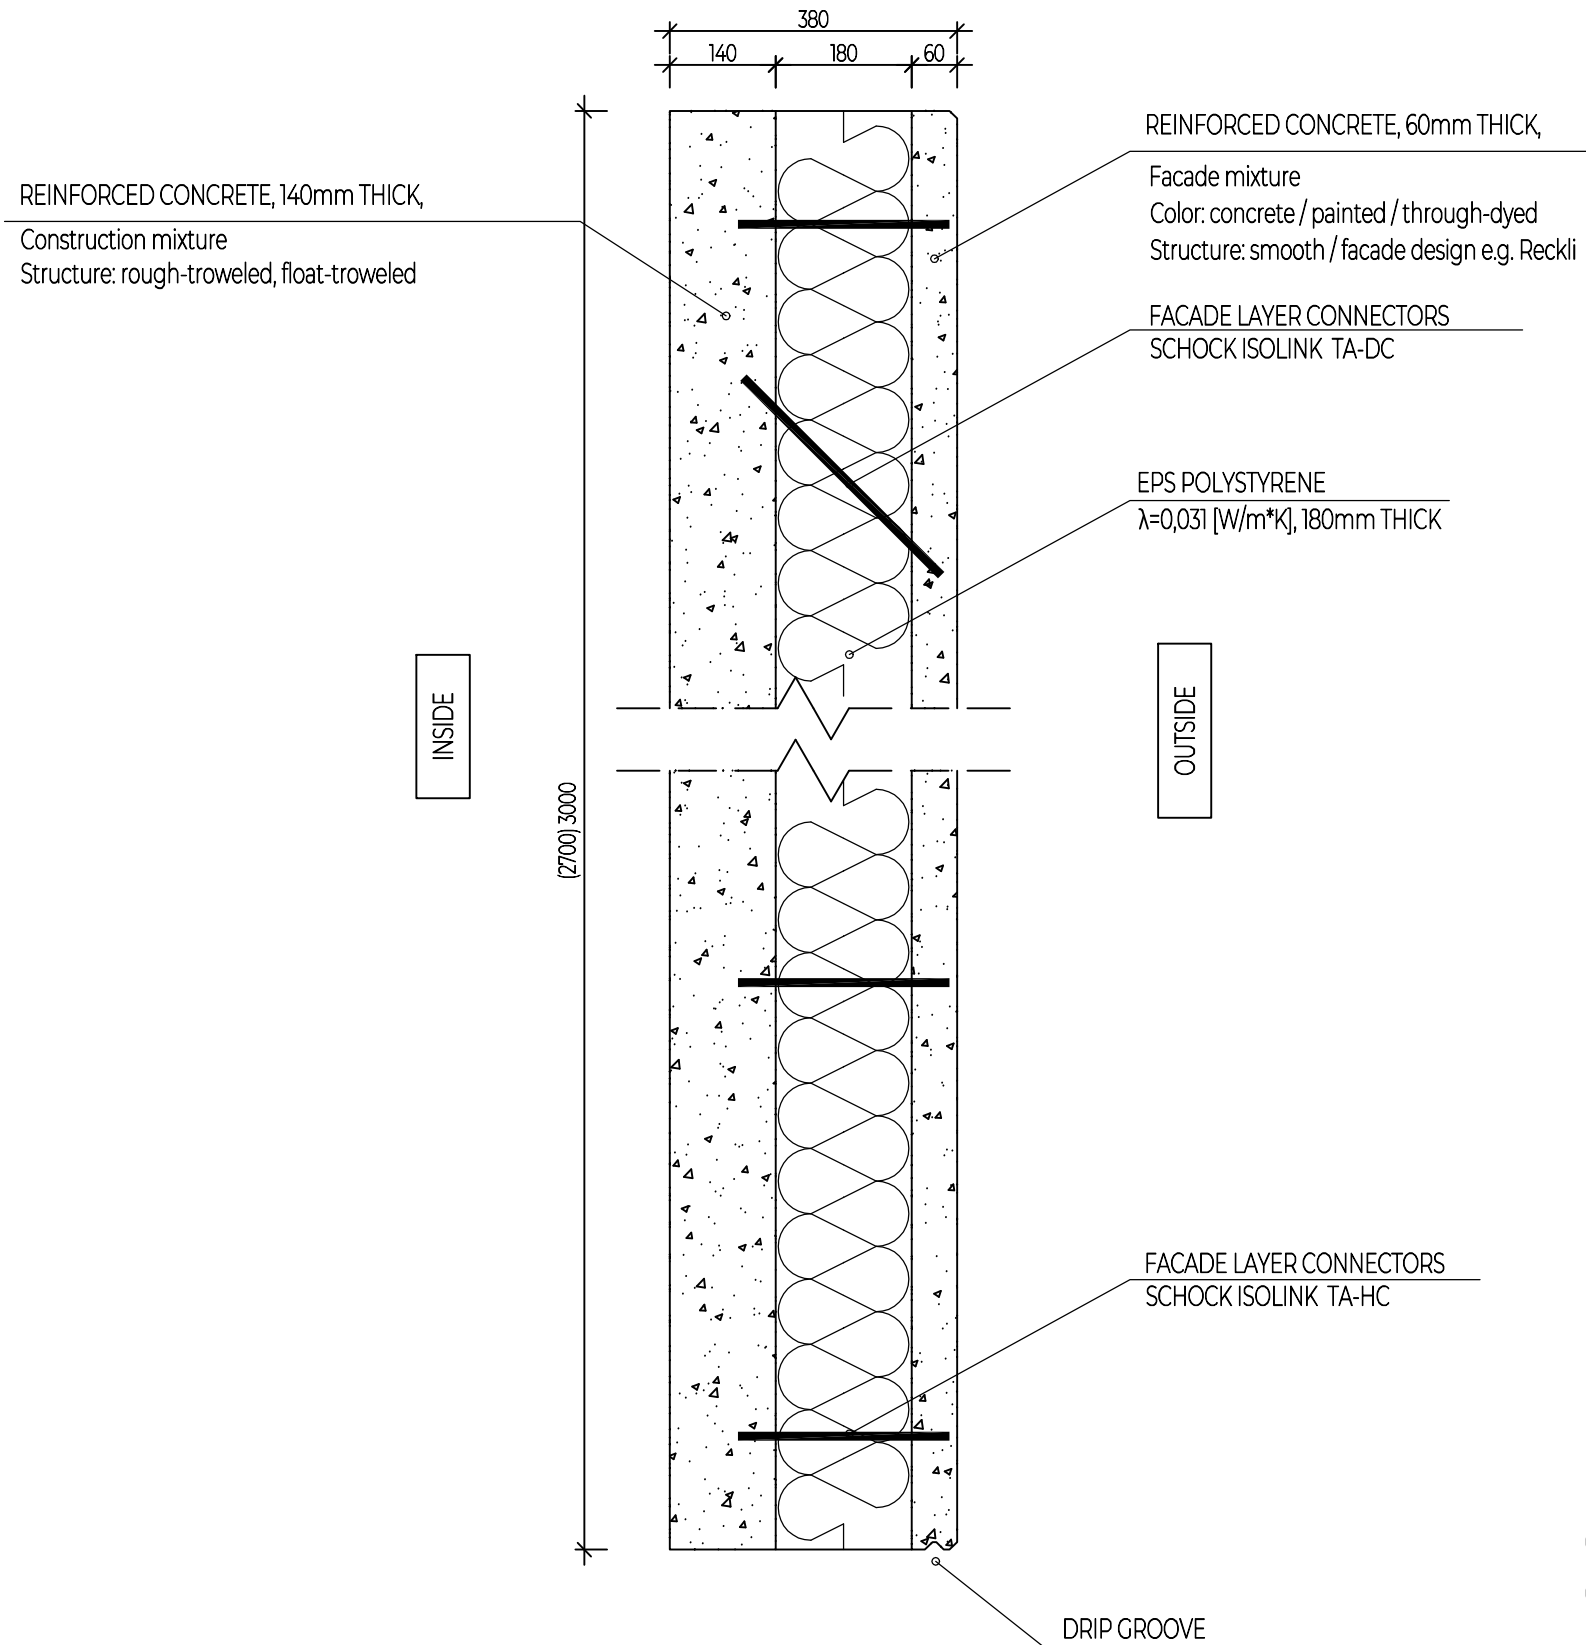

CONCRETE C35/45, C30/37 ; STEEL RB500W, B500SP, BST500 S(B)
 OUTER COVER: 25mm, INNER COVER: 20mm

| | | | |
|---|---|--|-------------------------------|
| MABUDO MABUDO Sp. z o.o. ul. Ceramiczna 8 98-220 Zduńska Wola tel. +48 43 823 4141 | TOPIC: MABUDO—ROBUST TECHNOLOGY EXECUTION DETAILS | | |
| | TITLE: | VERTICAL SECTION OF A SOLID WALL | |
| | PREPARED BY: | mgr inż. Wojciech Chobot | SCALE: 1:10 |
| | HEAD DESIGNER: | mgr inż. Anna Orczykowska MAP/0117/PWBKb/15 | DRAWING NUMBER: R01 |
| | APPROVED BY: | mgr inż. Jarosław Pielucha | |

VERTICAL SECTION OF A WALL WITH A WINDOW | scale 1:10

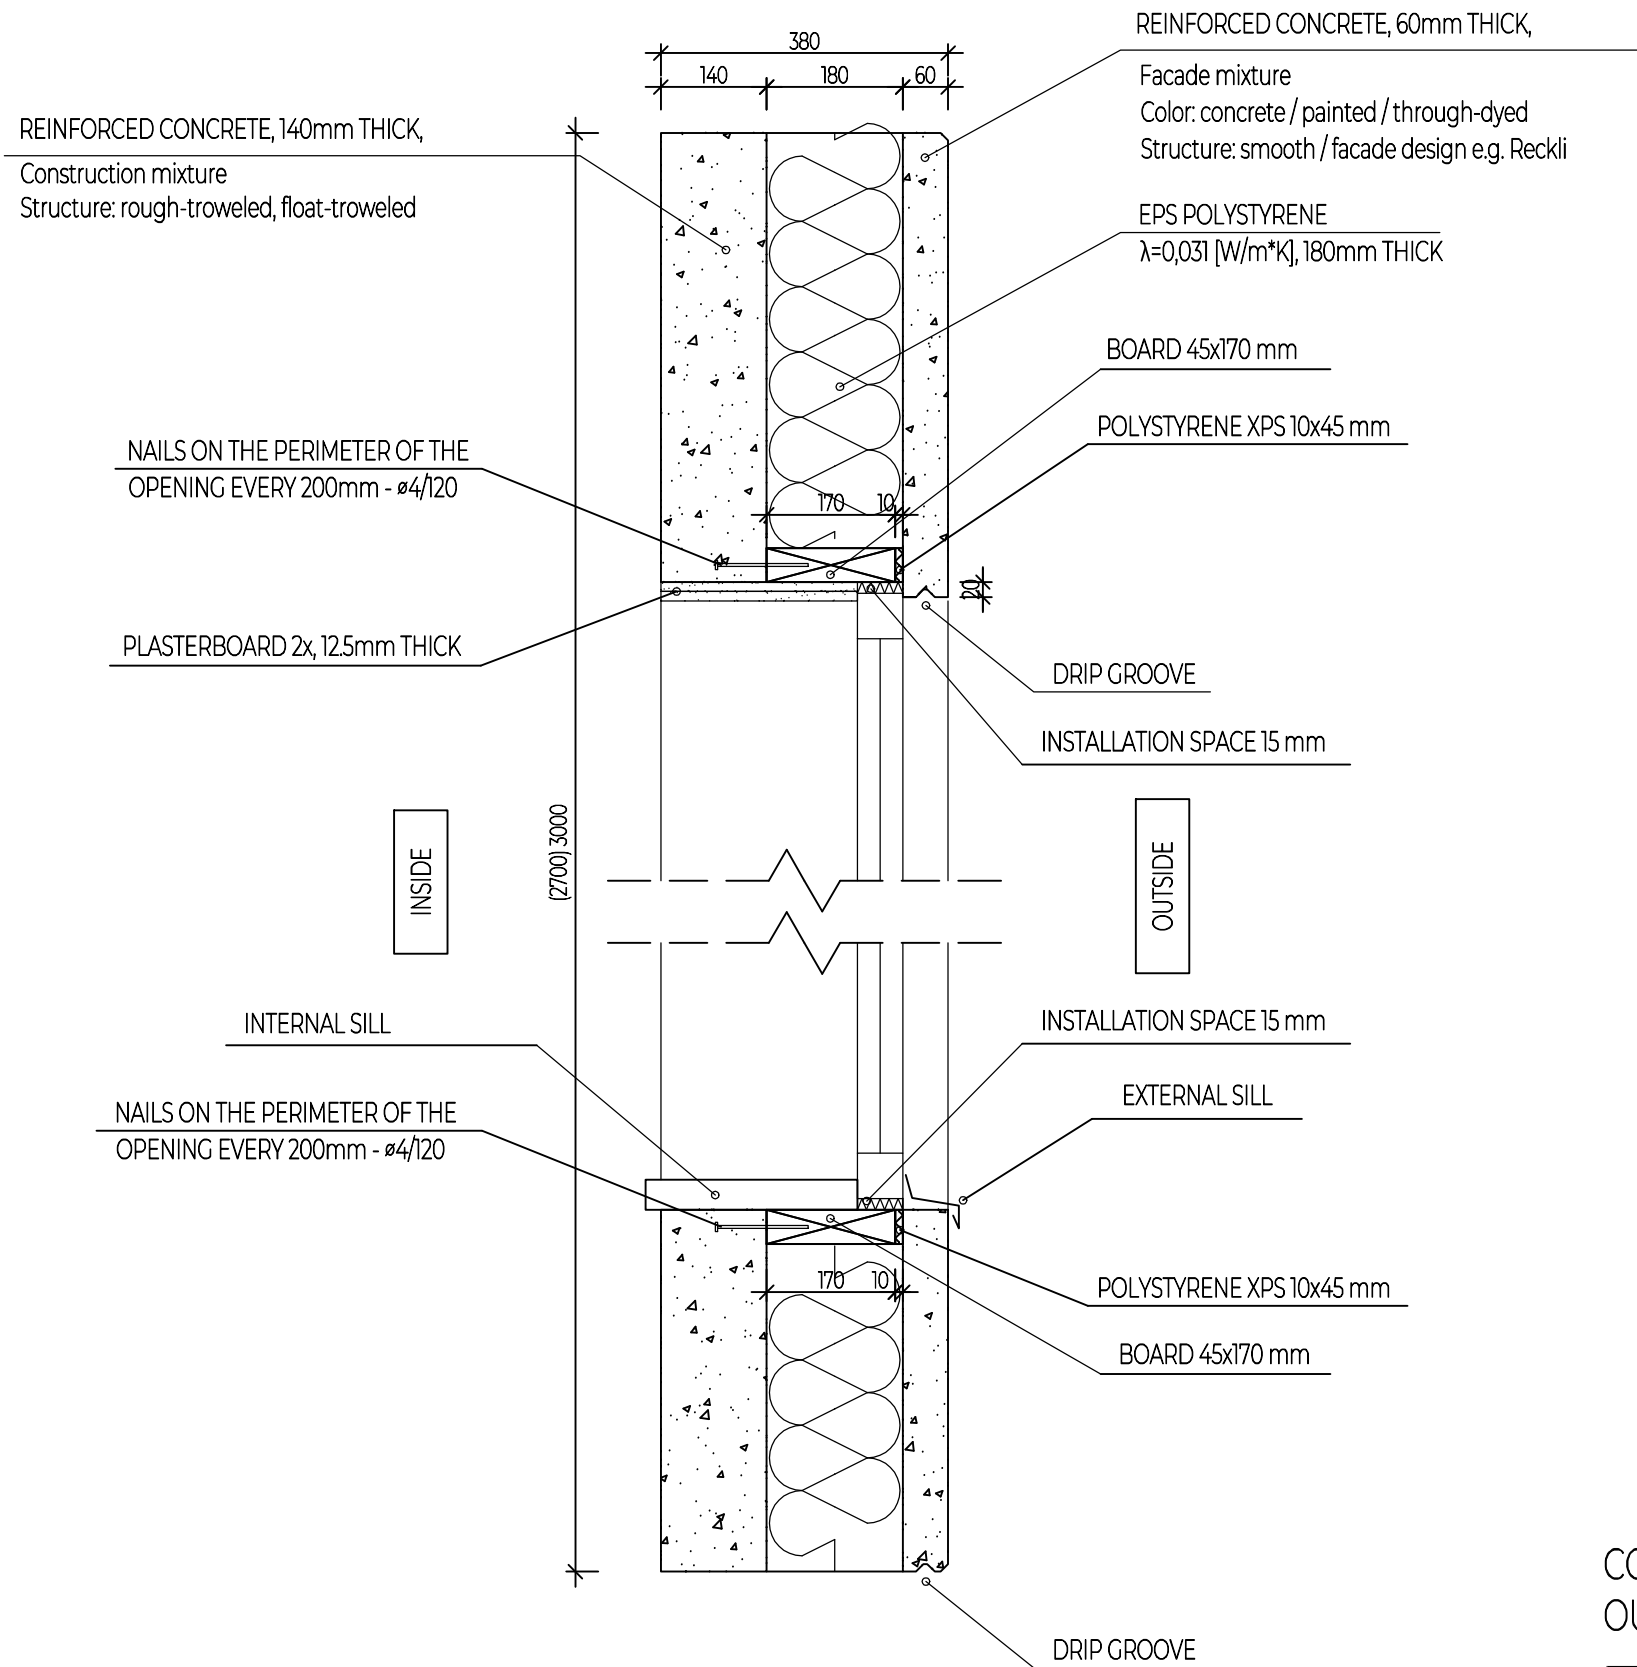


CONCRETE C35/45, C30/37 ; STEEL RB500W, B500SP, BST500 S(B)
OUTER COVER: 25mm, INNER COVER: 20mm


| | | |
|---|---|---|
| MABUDO MABUDO Sp. z o.o. ul. Ceramiczna 8 98-220 Zduńska Wola tel. +48 43 823 4141 | TOPIC: MABUDO—ROBUST TECHNOLOGY EXECUTION DETAILS | |
| | TITLE: | VERTICAL SECTION OF A WALL WITH A WINDOW |
| | PREPARED BY: | mgr inż. Wojciech Chobot |
| | HEAD DESIGNER: | mgr inż. Anna Orczykowska MAP/0117/PWBKb/15 |
| | APPROVED BY: | mgr inż. Jarosław Pielucha |
| | | SCALE: 1:10 |
| | | DRAWING NUMBER: R02 |

SCHMATIC DIAGRAM SHOWING THE CONNECTION OF THE WALL TO THE FOUNDATION | scale 1:10

TRADITIONAL GROUND BEAM

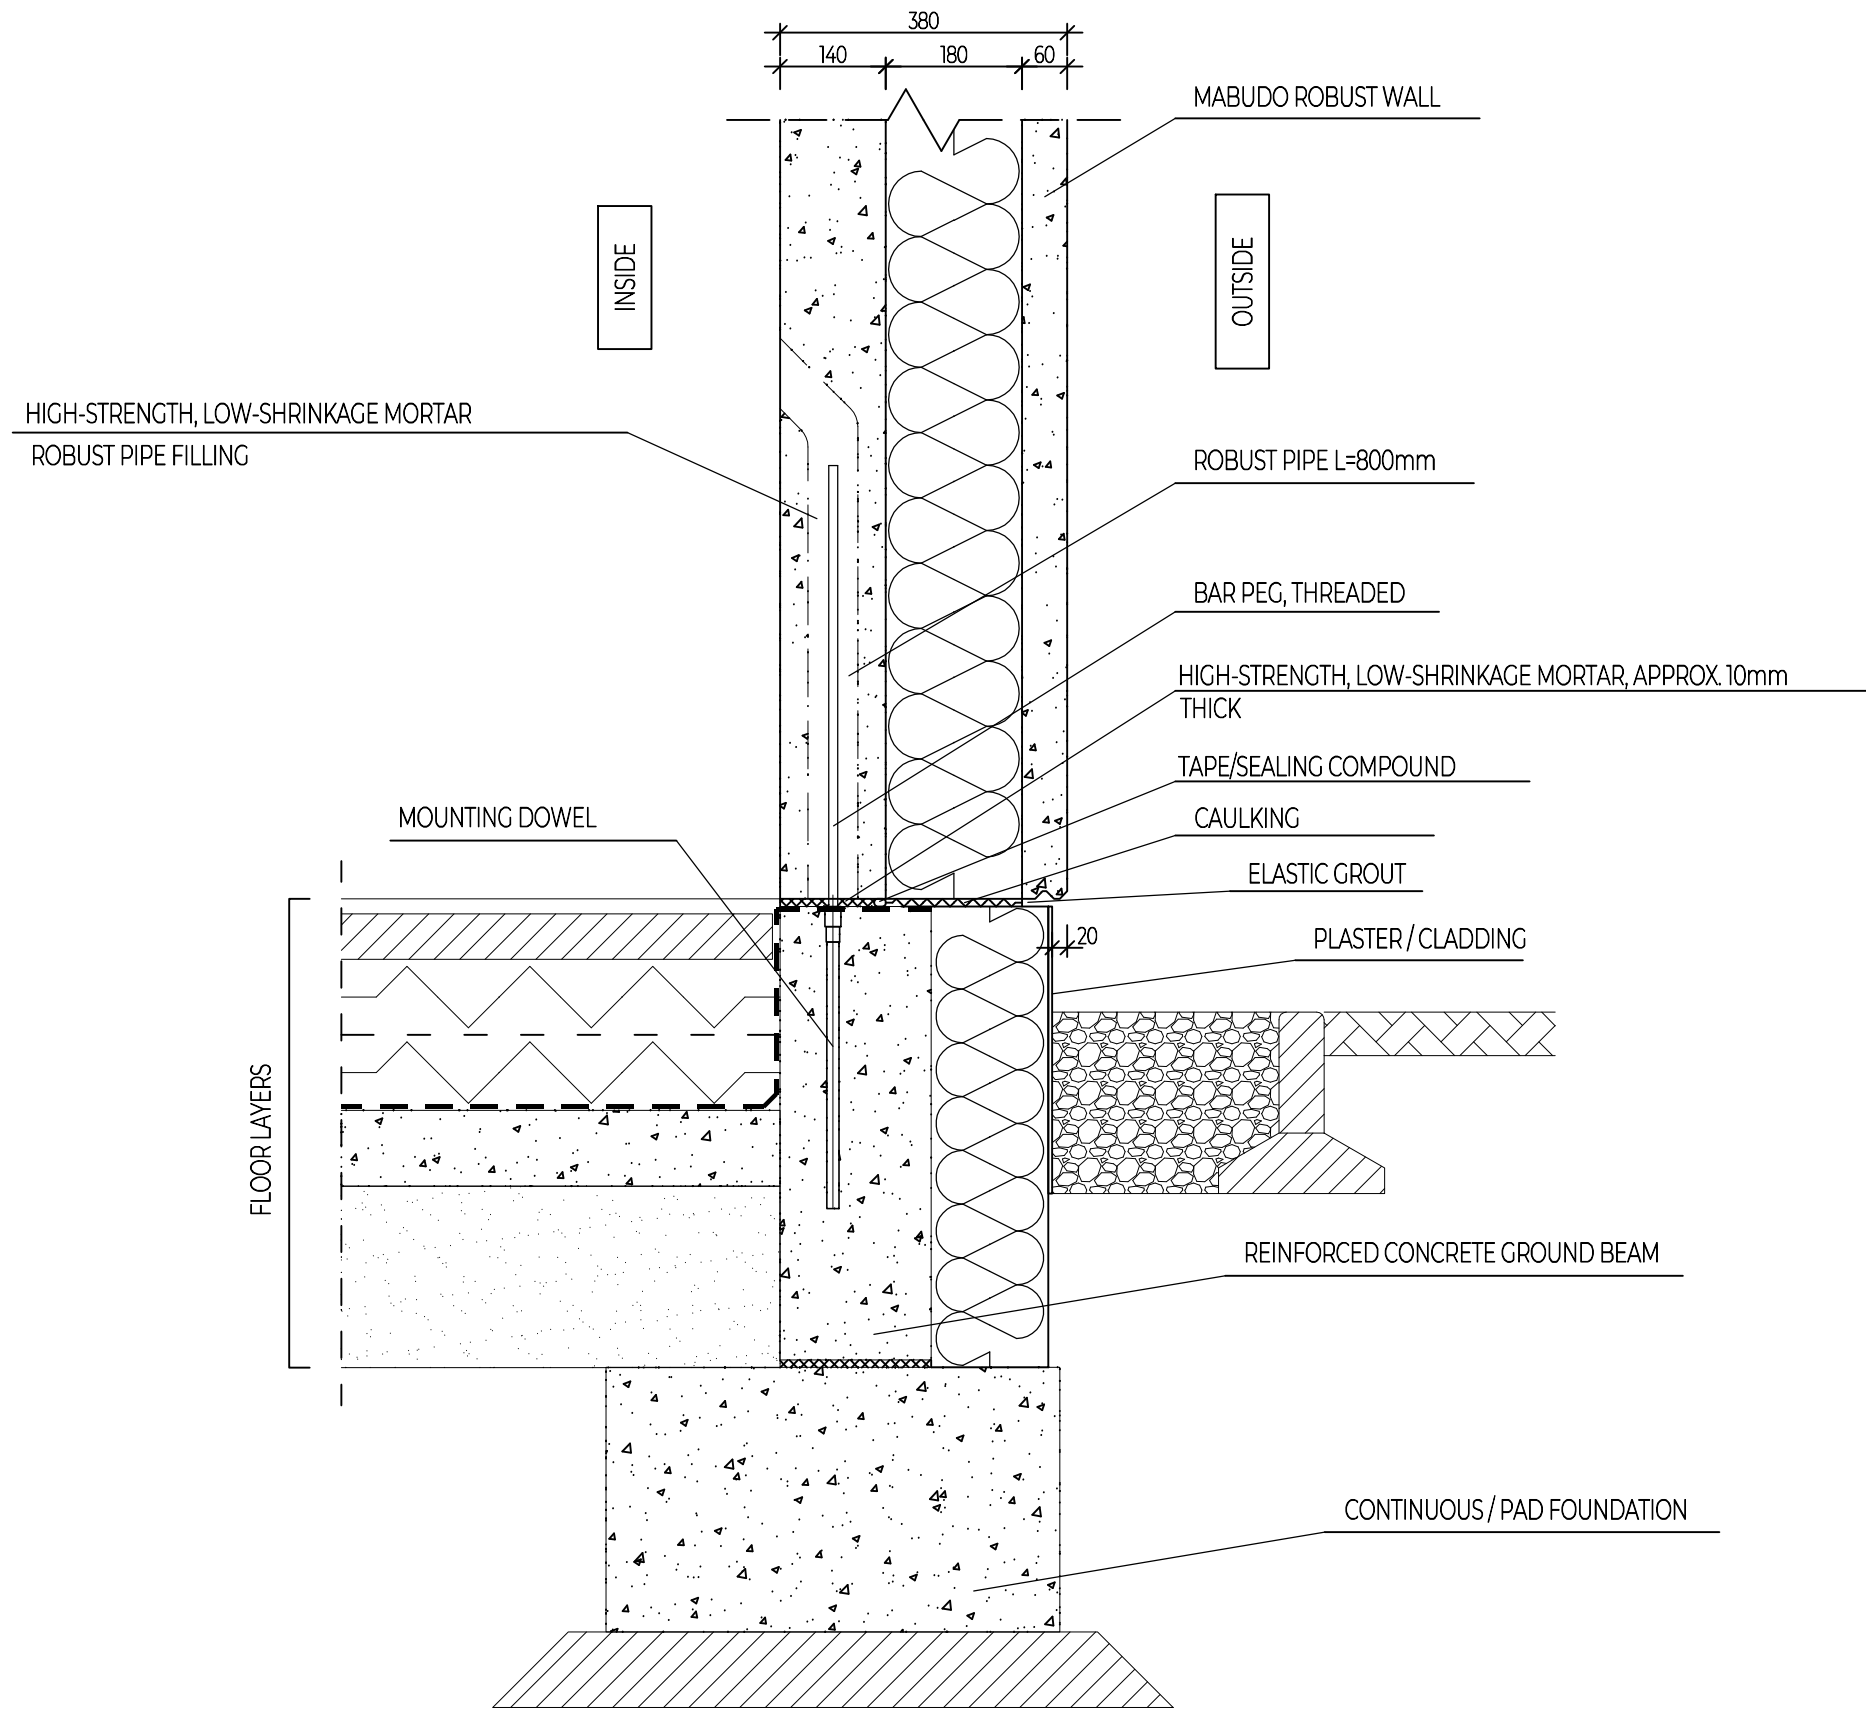



PRECAST THREE-LAYER GROUND BEAM

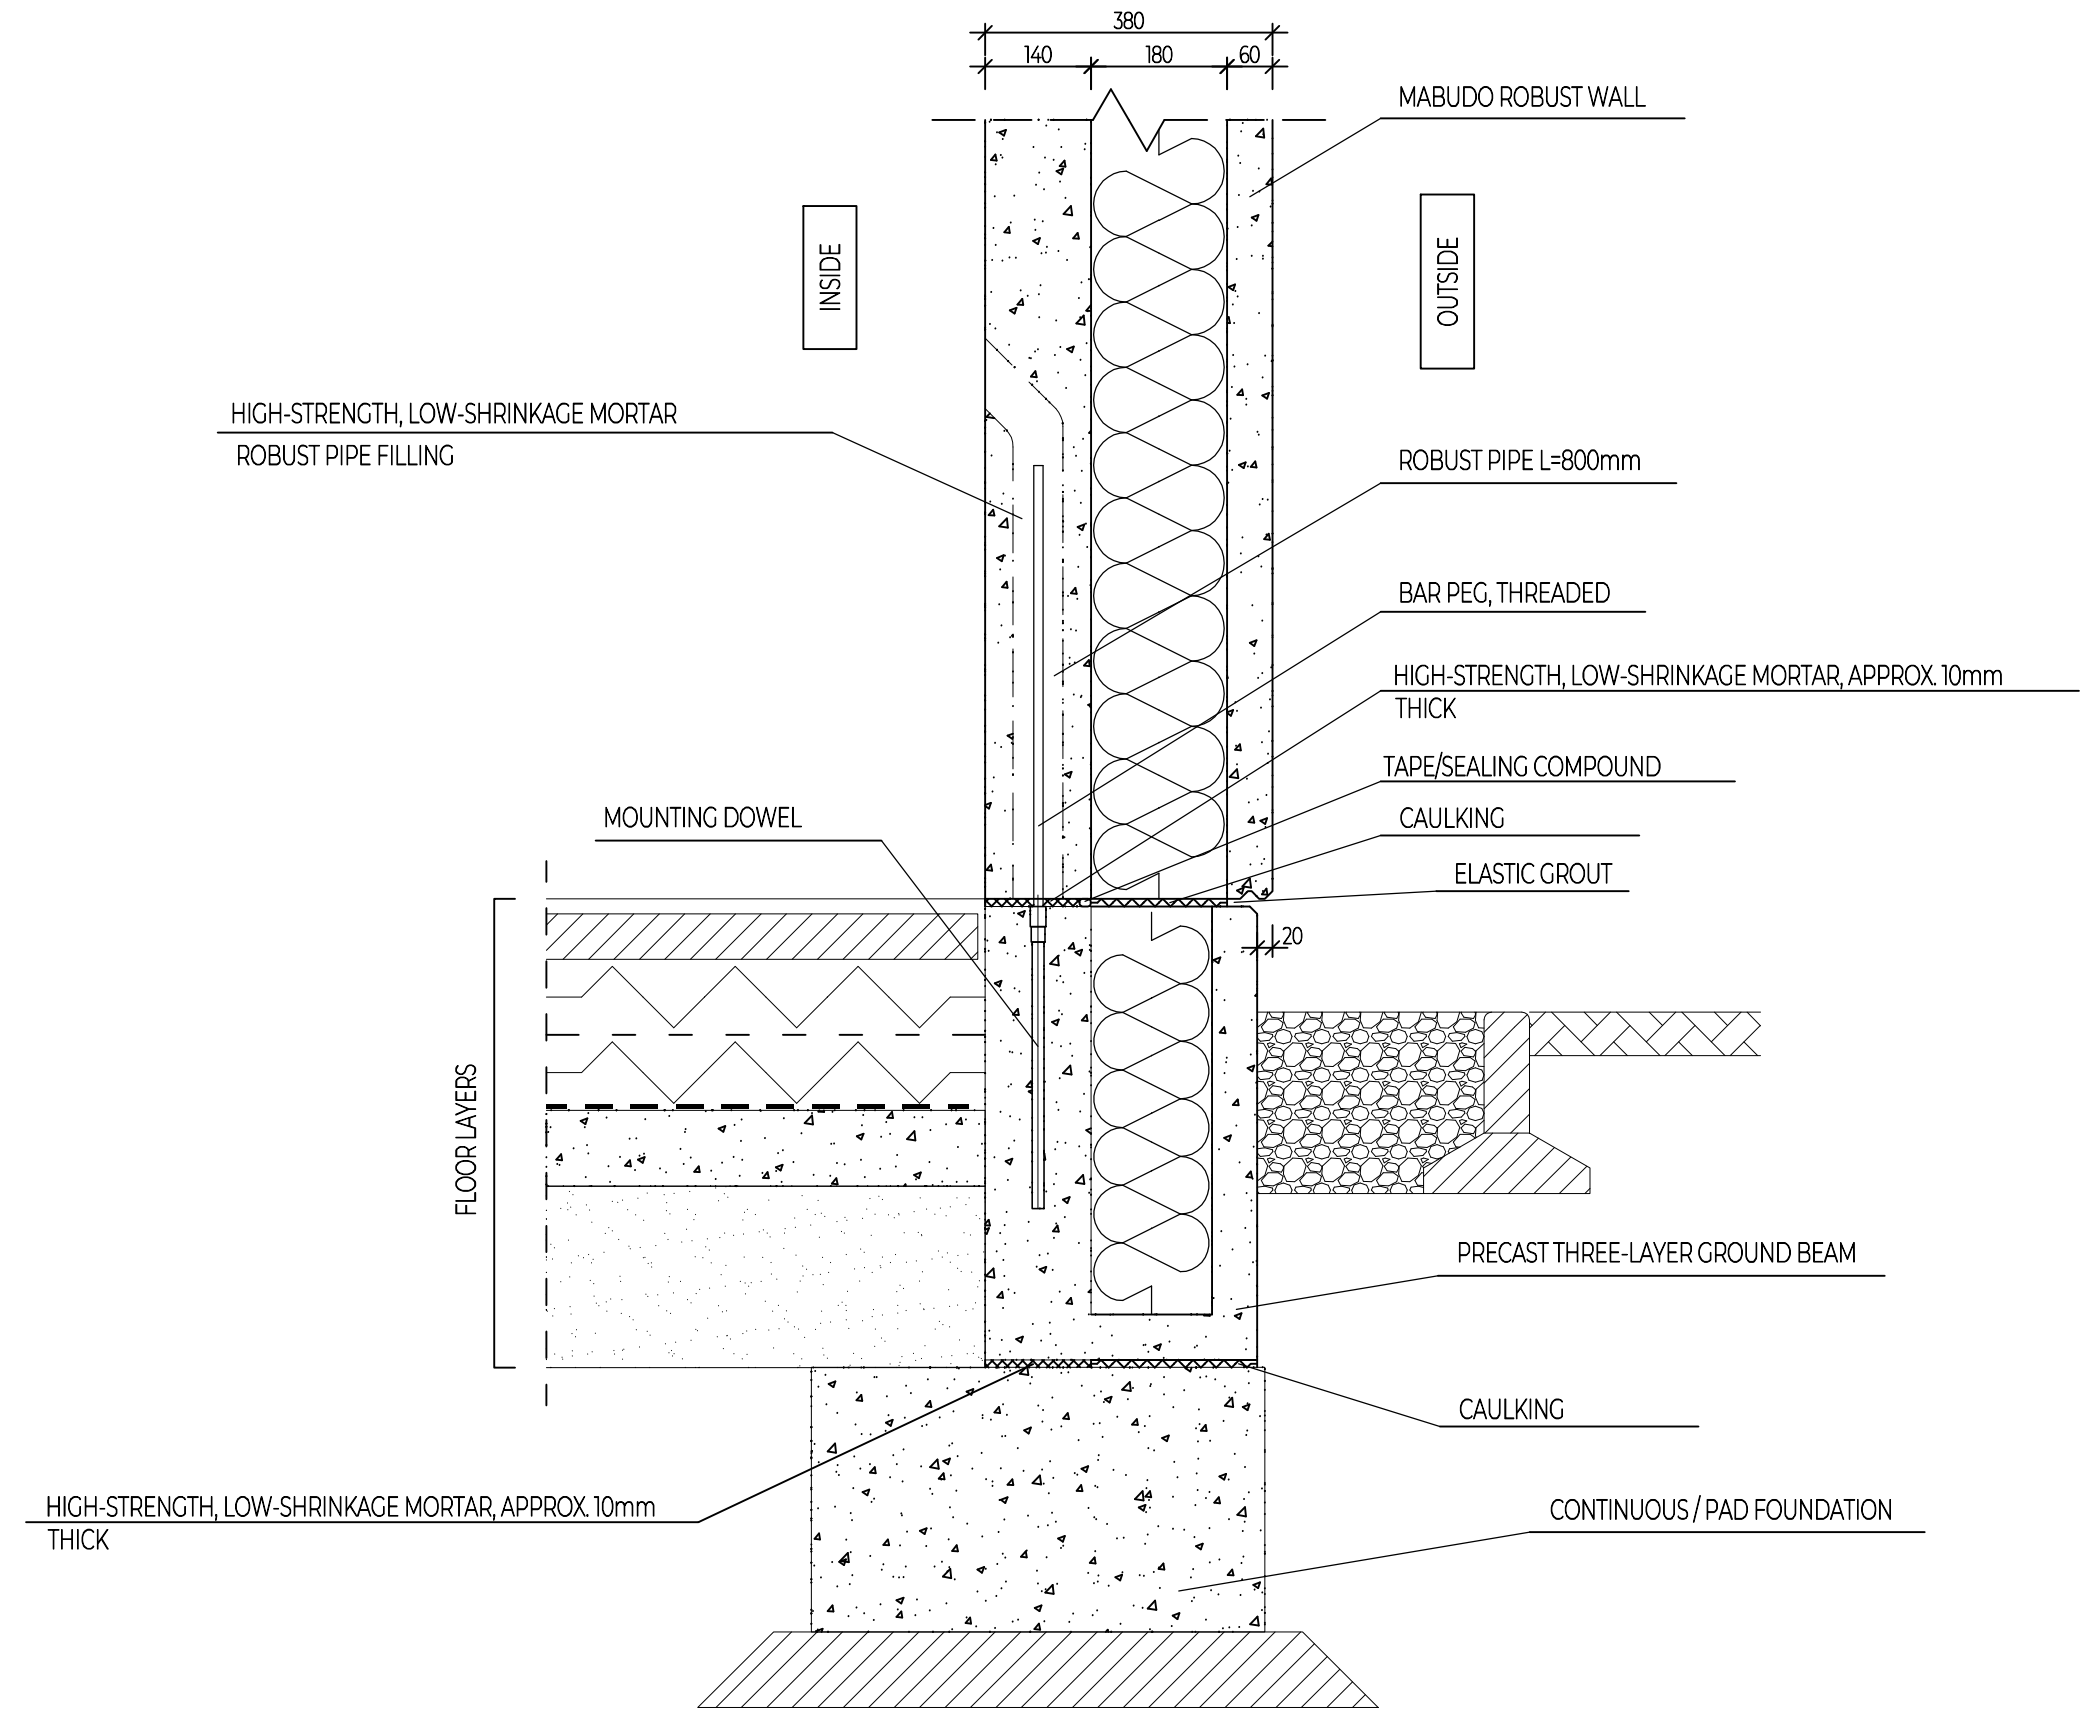

CONCRETE C35/45, C30/37 ; STEEL RB500W, B500SP, BST500 S(B)
 OUTER COVER: 25mm, INNER COVER: 20mm

| | | | |
|---|---|--|-------------------------------|
| MABUDO MABUDO Sp. z o.o. ul. Ceramiczna 8 98-220 Zduńska Wola tel. +48 43 823 4141 | TOPIC: MABUDO-ROBUST TECHNOLOGY EXECUTION DETAILS | | |
| | TITLE: | SCHEMATIC DIAGRAM SHOWING THE CONNECTION OF THE WALL TO THE FOUNDATION | |
| | PREPARED BY: | mgr inż. Wojciech Chobot | SCALE: 1:10 |
| | HEAD DESIGNER: | mgr inż. Anna Orczykowska MAP/0117/PWBKb/15 | DRAWING NUMBER: R03 |
| APPROVED BY: | mgr inż. Jarosław Pielucha | | |


SCHEMATIC DIAGRAM SHOWING THE CONNECTION OF THE WALL TO THE ROOF TRUSS/THE UPPER FLOOR WALL | scale 1:10

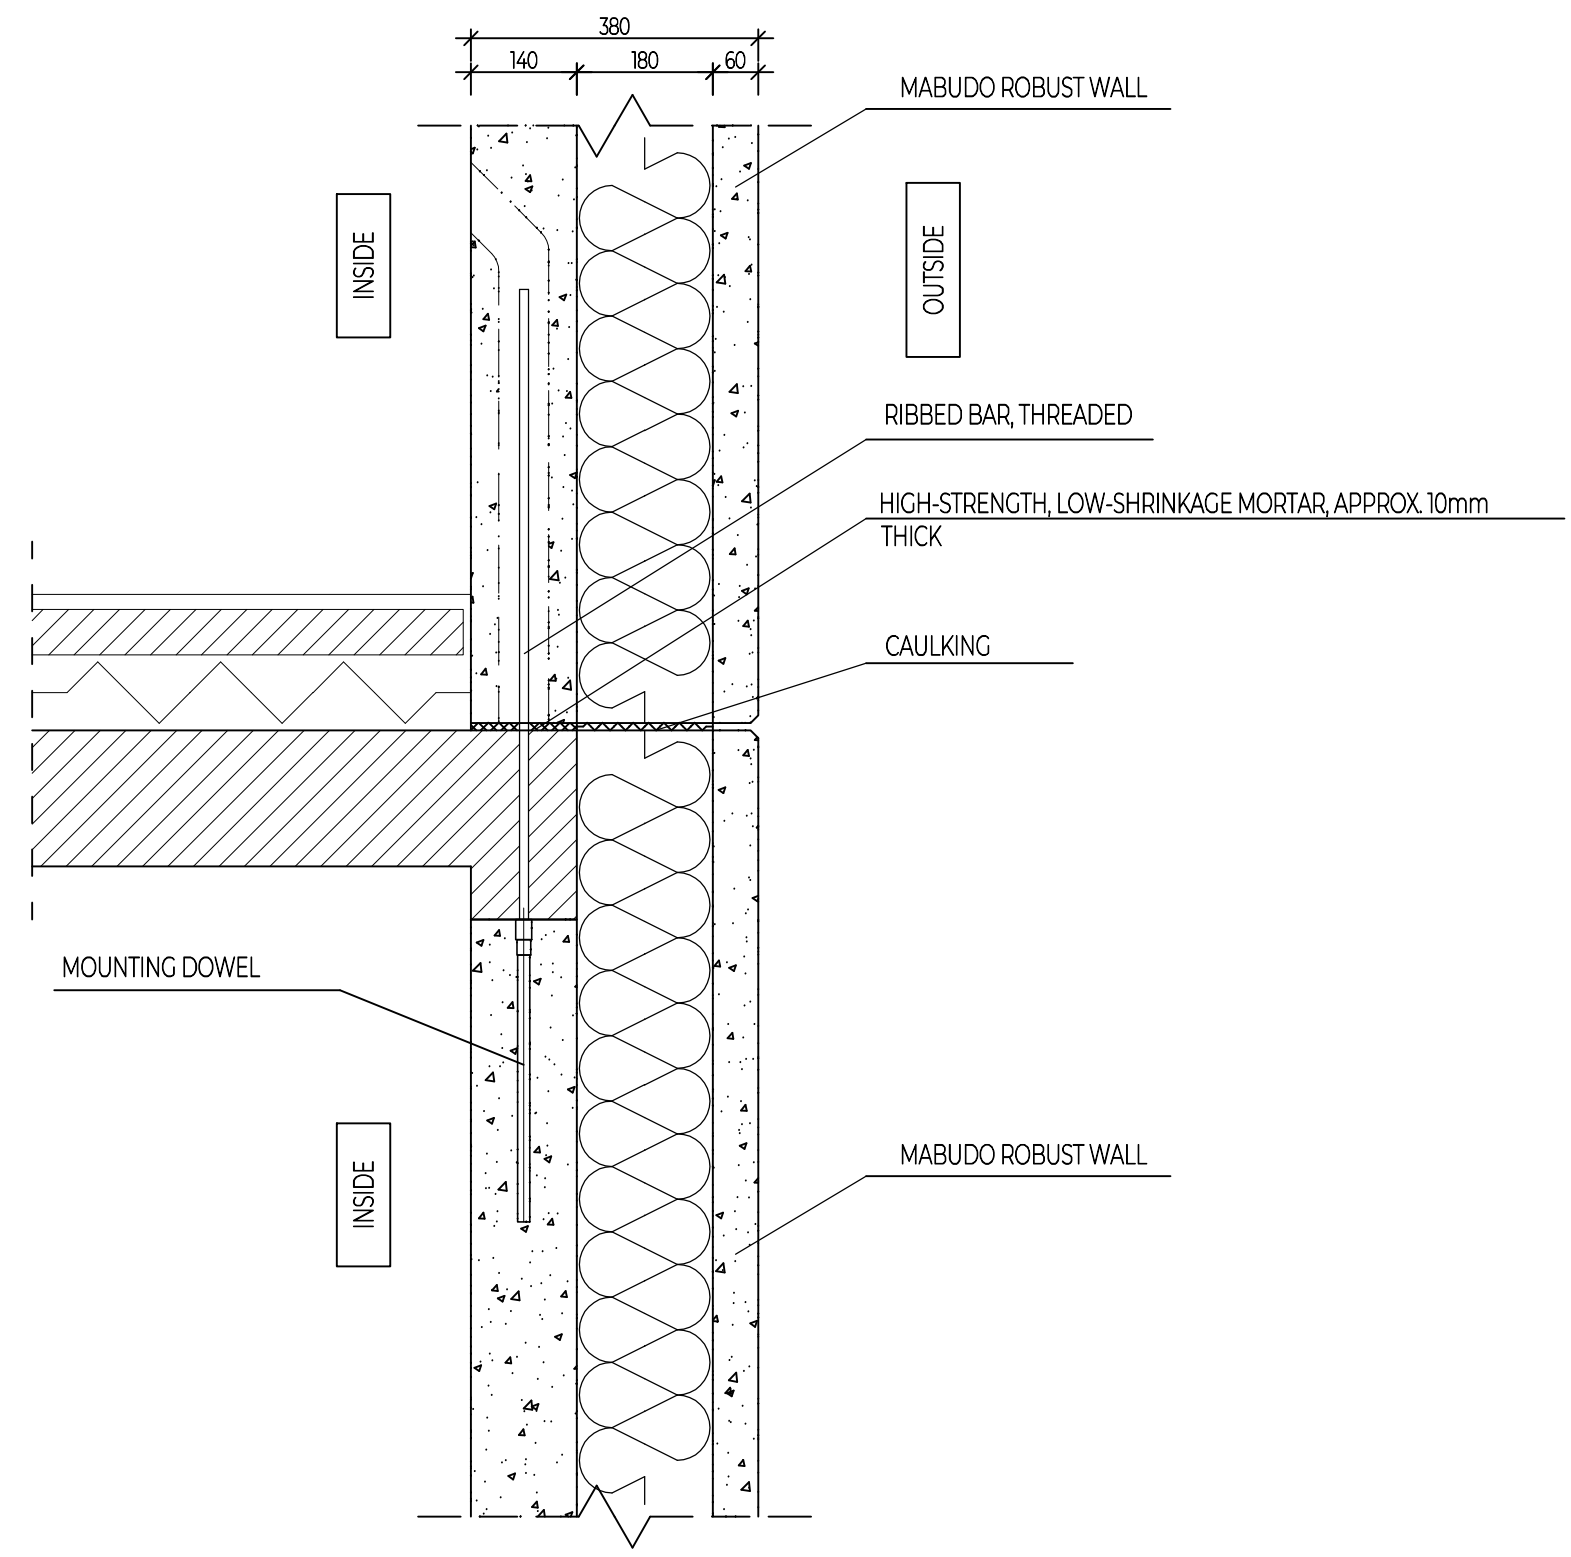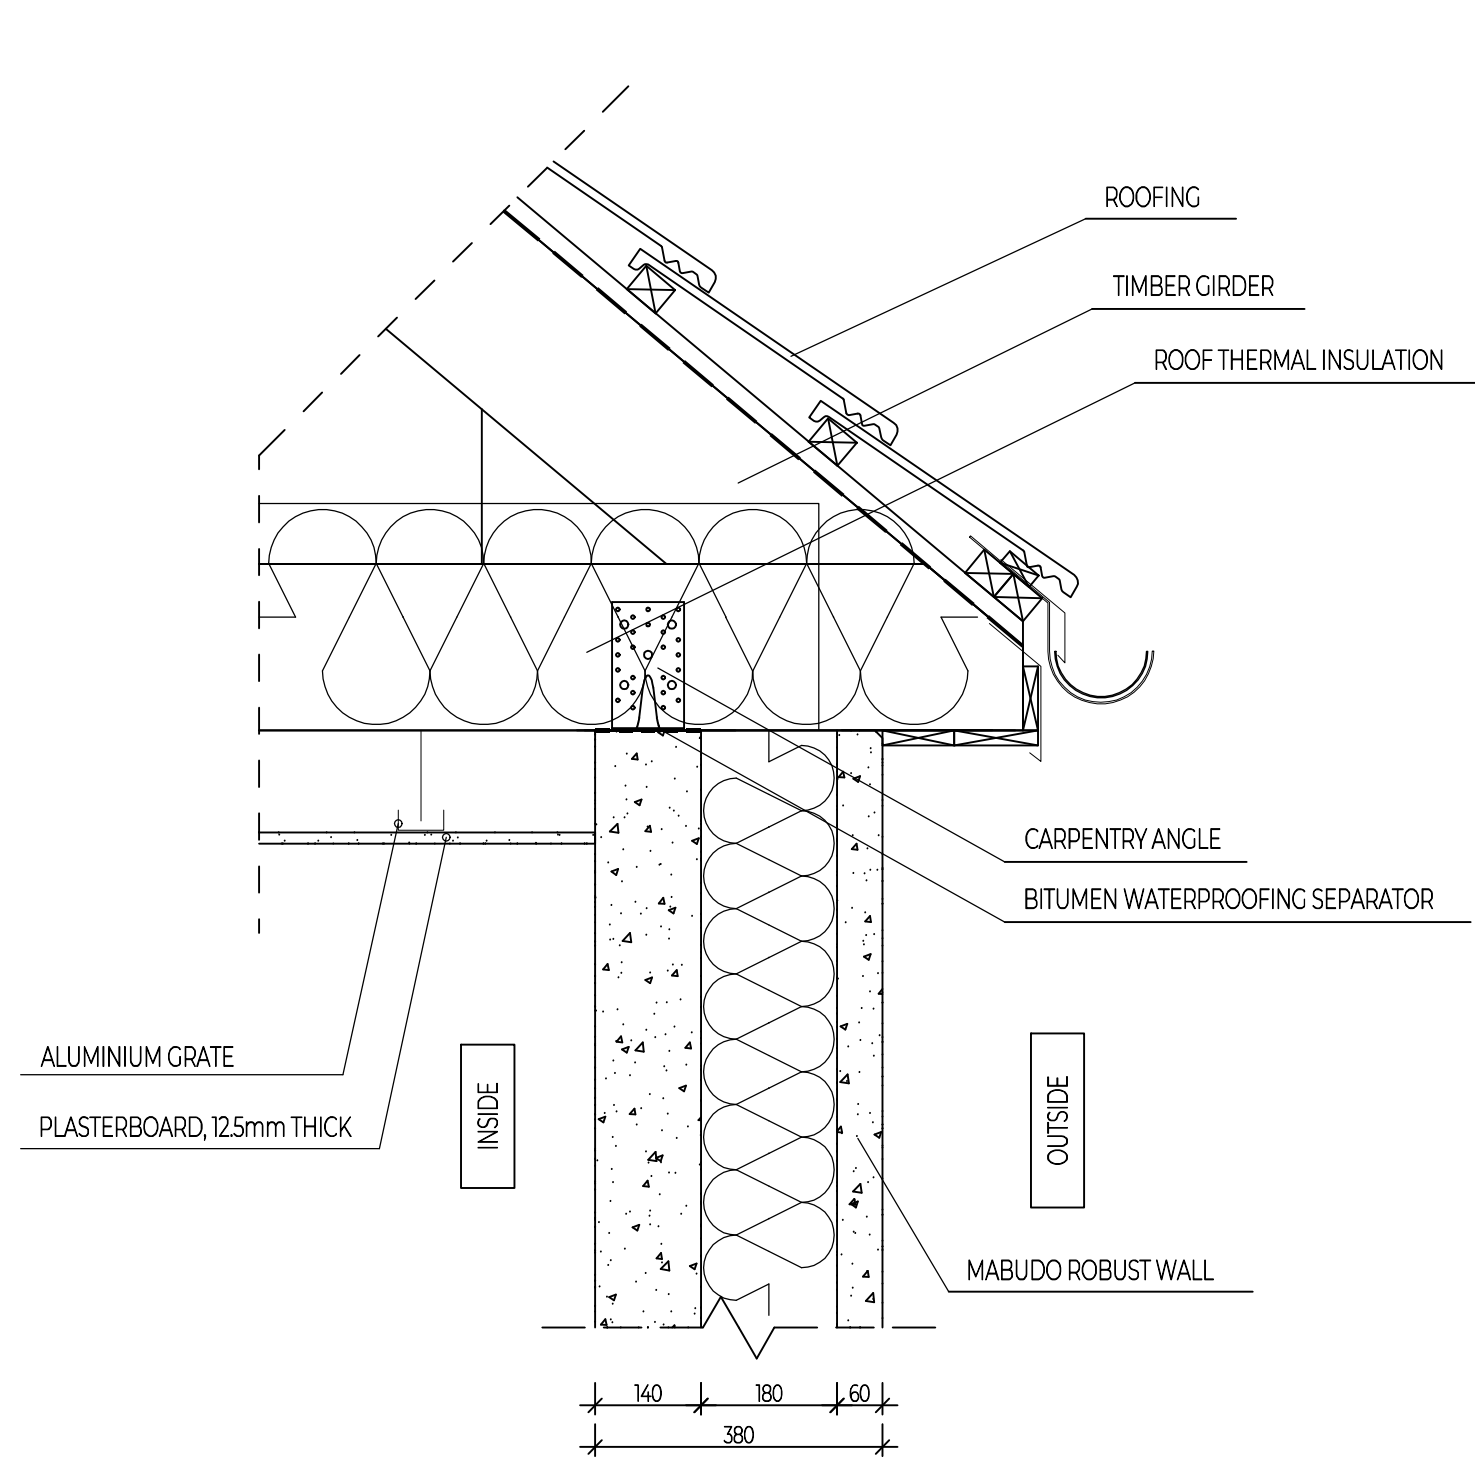

CONCRETE C35/45, C30/37 ; STEEL RB500W, B500SP, BST500 S(B)
 OUTER COVER: 25mm, INNER COVER: 20mm

| | | | |
|---|---|---|-------------------------------|
| MABUDO MABUDO Sp. z o.o. ul. Ceramiczna 8 98-220 Zduńska Wola tel. +48 43 823 4141 | TOPIC: MABUDO-ROBUST TECHNOLOGY EXECUTION DETAILS | | |
| | TITLE: | SCHEMATIC DIAGRAM SHOWING THE CONNECTION OF THE WALL TO THE ROOF TRUSS/THE UPPER FLOOR WALL | |
| | PREPARED BY: | mgr inż. Wojciech Chobot | SCALE: 1:10 |
| | HEAD DESIGNER: | mgr inż. Anna Orczykowska MAP/0117/PWBKb/15 | DRAWING NUMBER: R04 |
| APPROVED BY: | mgr inż. Jarosław Pielucha | | |

HORIZONTAL SECTION OF A WALL WITH A WINDOW | scale 1:10

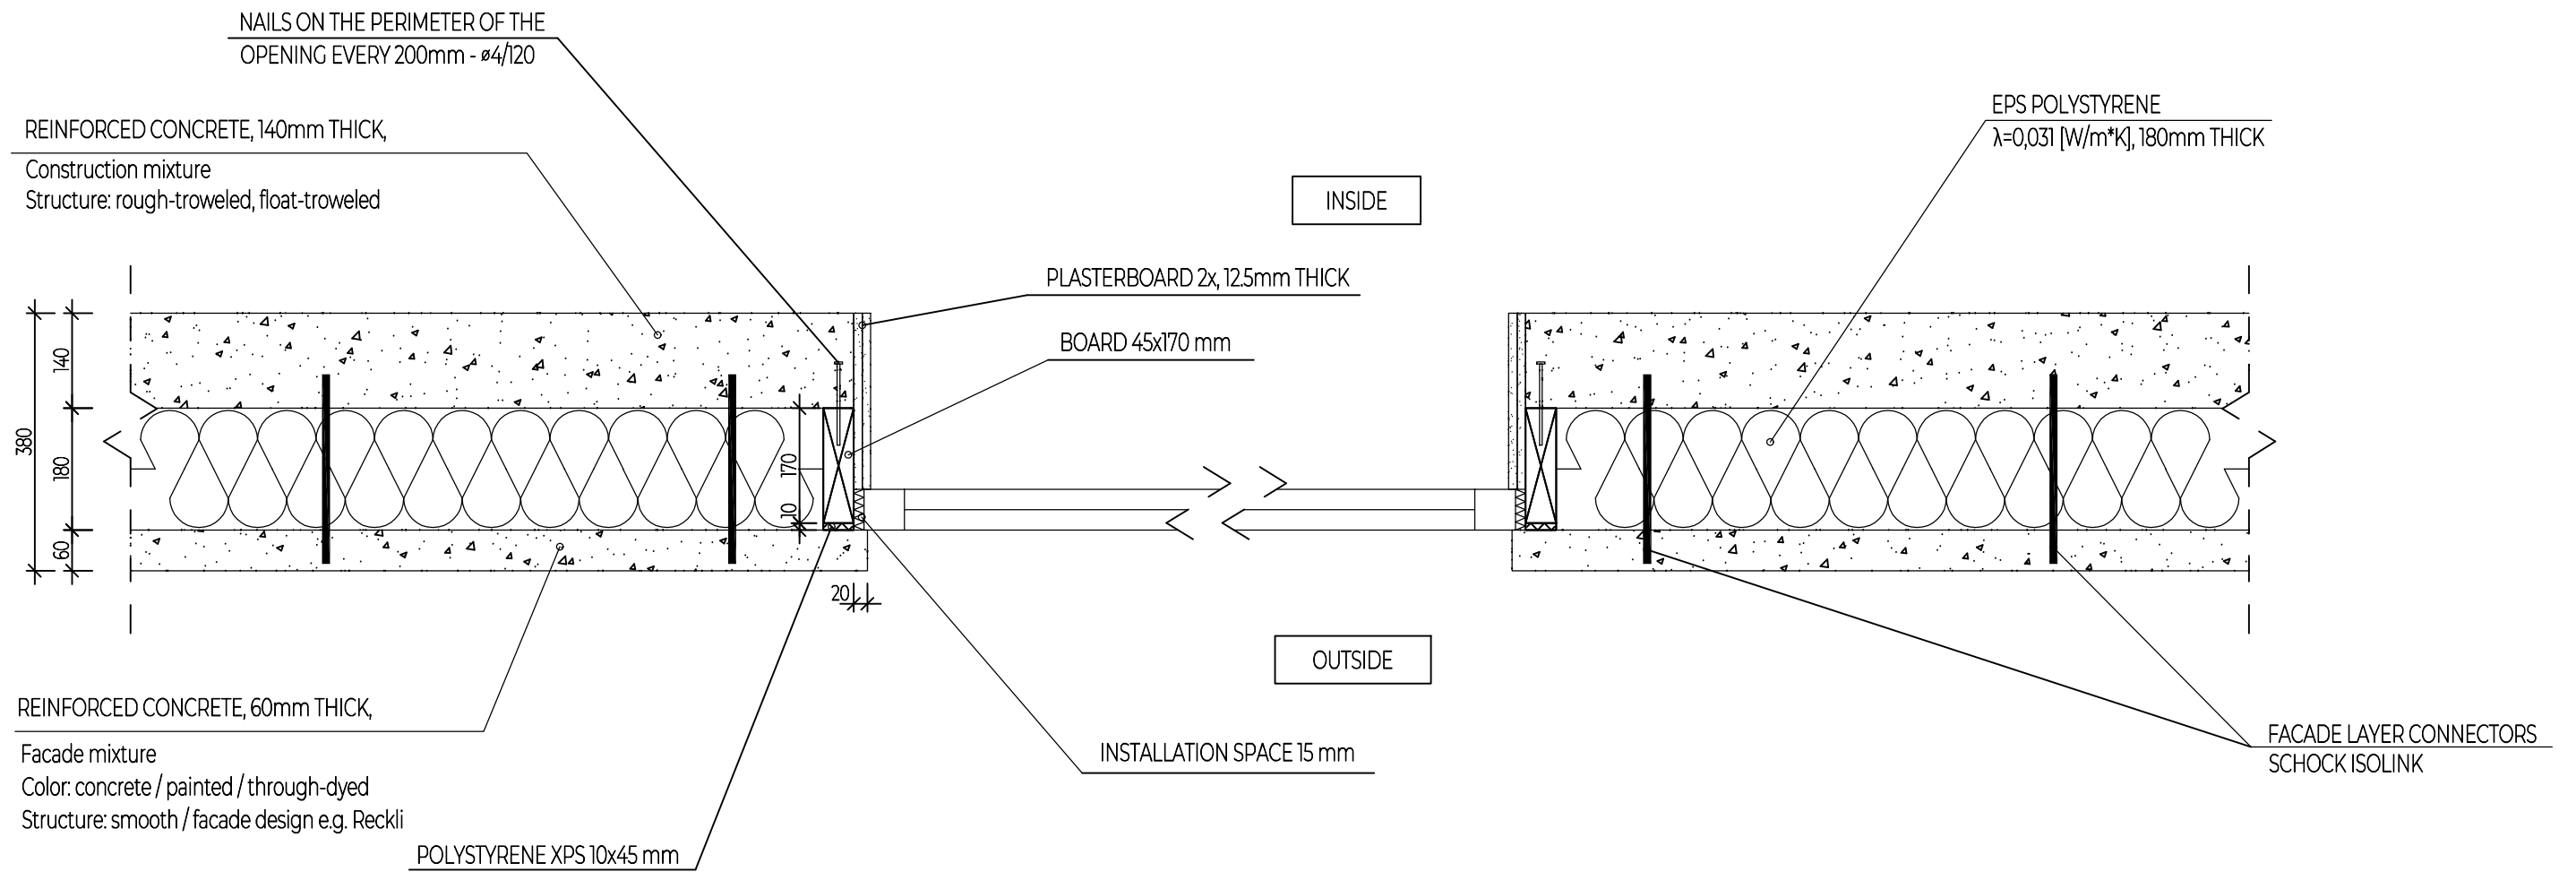


MABUDO

MABUDO Sp. z o.o.
ul. Ceramiczna 8
98-220 Zduńska Wola
tel. +48 43 823 4141


| | | | |
|----------------|--|--|-------------------------------|
| TOPIC: | | MABUDO—ROBUST TECHNOLOGY EXECUTION DETAILS | |
| TITLE: | HORIZONTAL SECTION OF A WALL WITH A WINDOW | | |
| PREPARED BY: | mgr inż. Wojciech Chobot | SCALE: 1:10 | |
| HEAD DESIGNER: | mgr inż. Anna Orczykowska | MAP/0117/PWBKb/15 | DRAWING NUMBER: R05 |
| APPROVED BY: | mgr inż. Jarosław Pielucha | | |

DETAILS OF THE EXTERNAL CORNER | scale 1:10

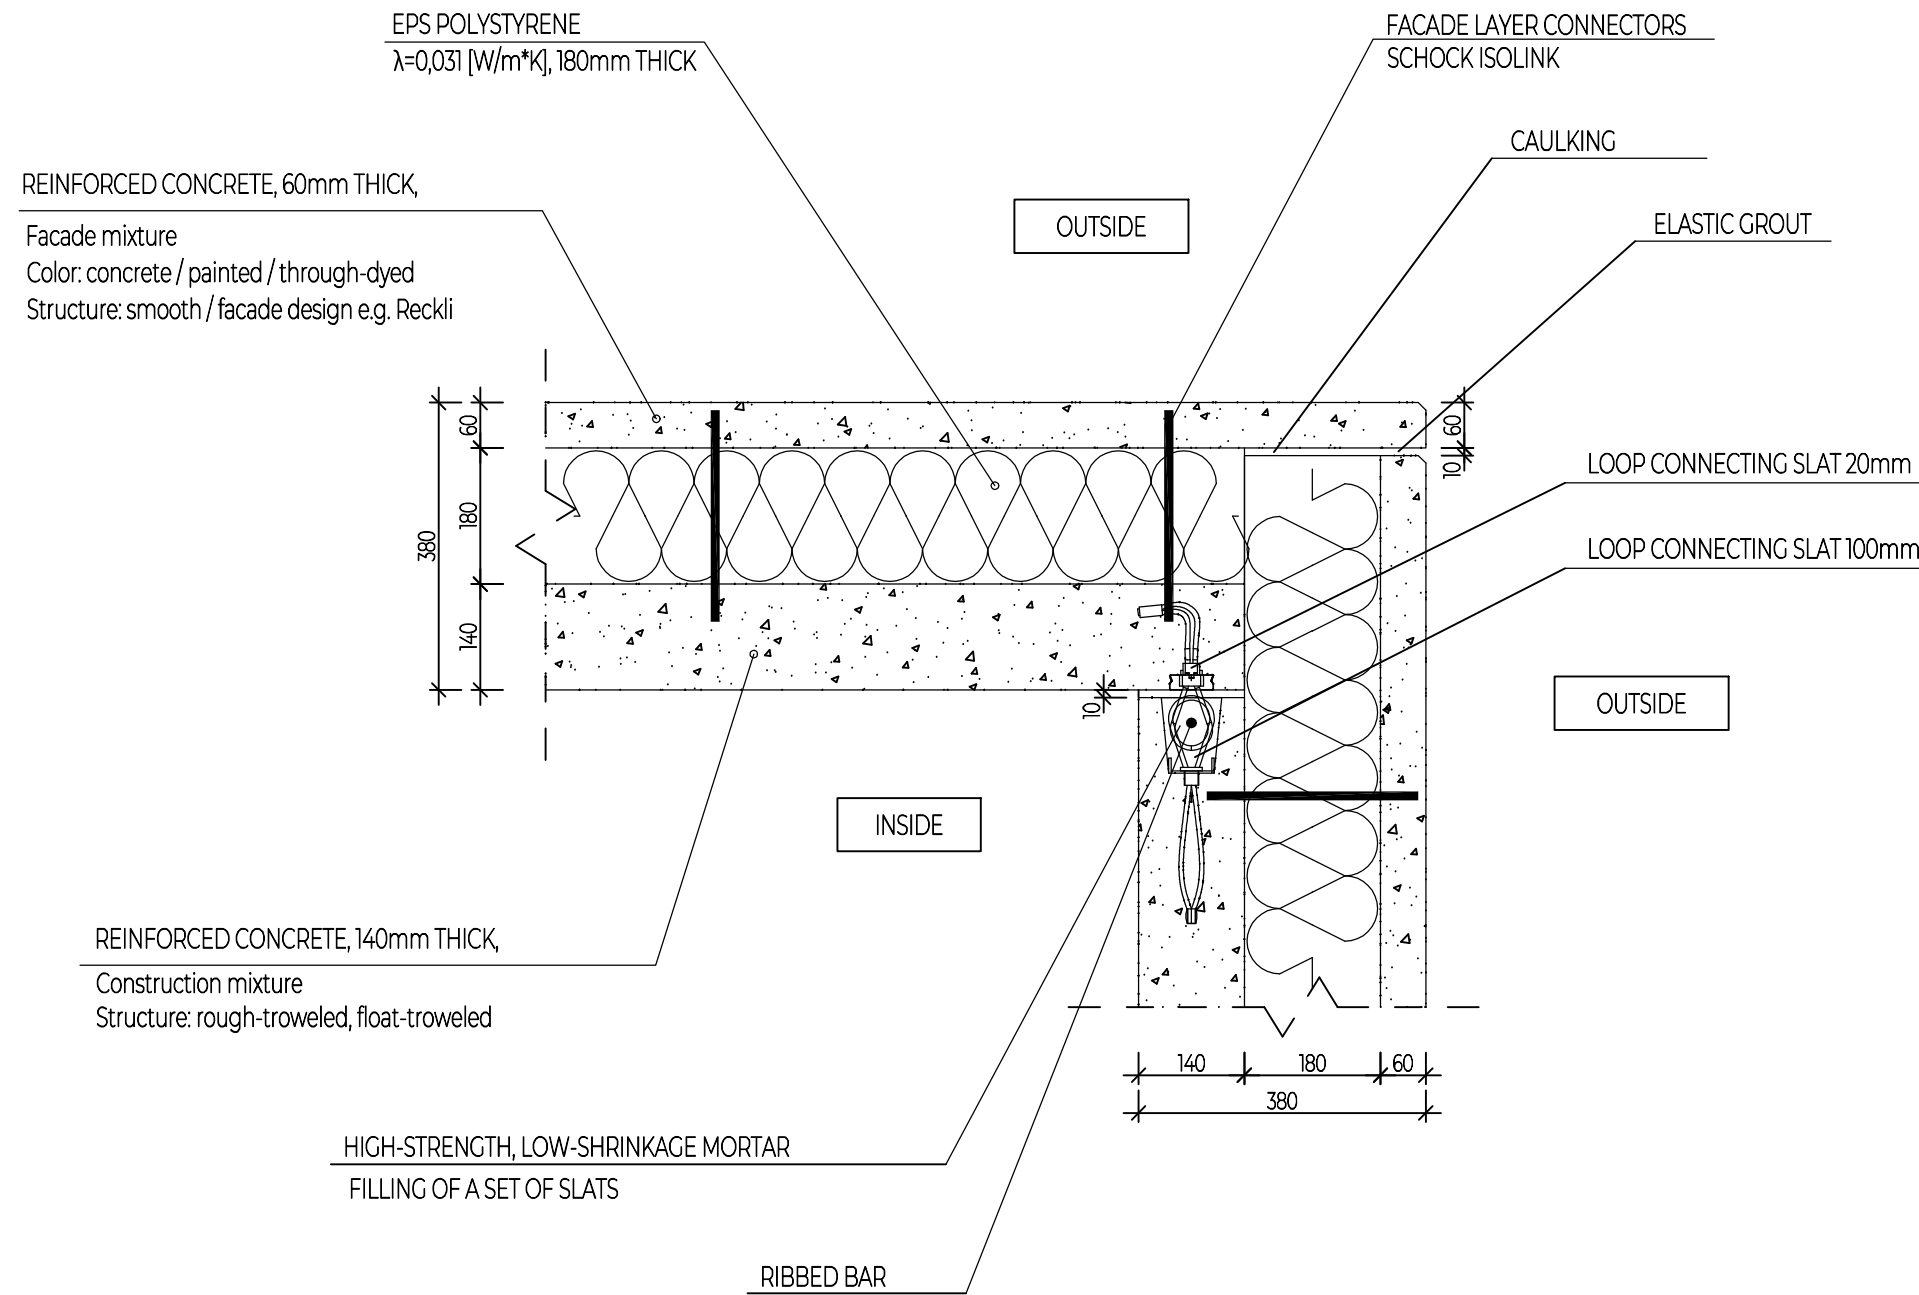


| | | | |
|---|---|--|-------------------------------|
| MABUDO MABUDO Sp. z o.o. ul. Ceramiczna 8 98-220 Zduńska Wola tel. +48 43 823 4141 | TOPIC: MABUDO—ROBUST TECHNOLOGY EXECUTION DETAILS | | |
| | TITLE: | DETAILS OF THE EXTERNAL CORNER | |
| | PREPARED BY: | mgr inż. Wojciech Chobot | SCALE: 1:10 |
| | HEAD DESIGNER: | mgr inż. Anna Orczykowska MAP/0117/PWBKb/15 | DRAWING NUMBER: R06 |
| | APPROVED BY: | mgr inż. Jarosław Pielucha | |

WALL BUTT CONNECTION | scale 1:10

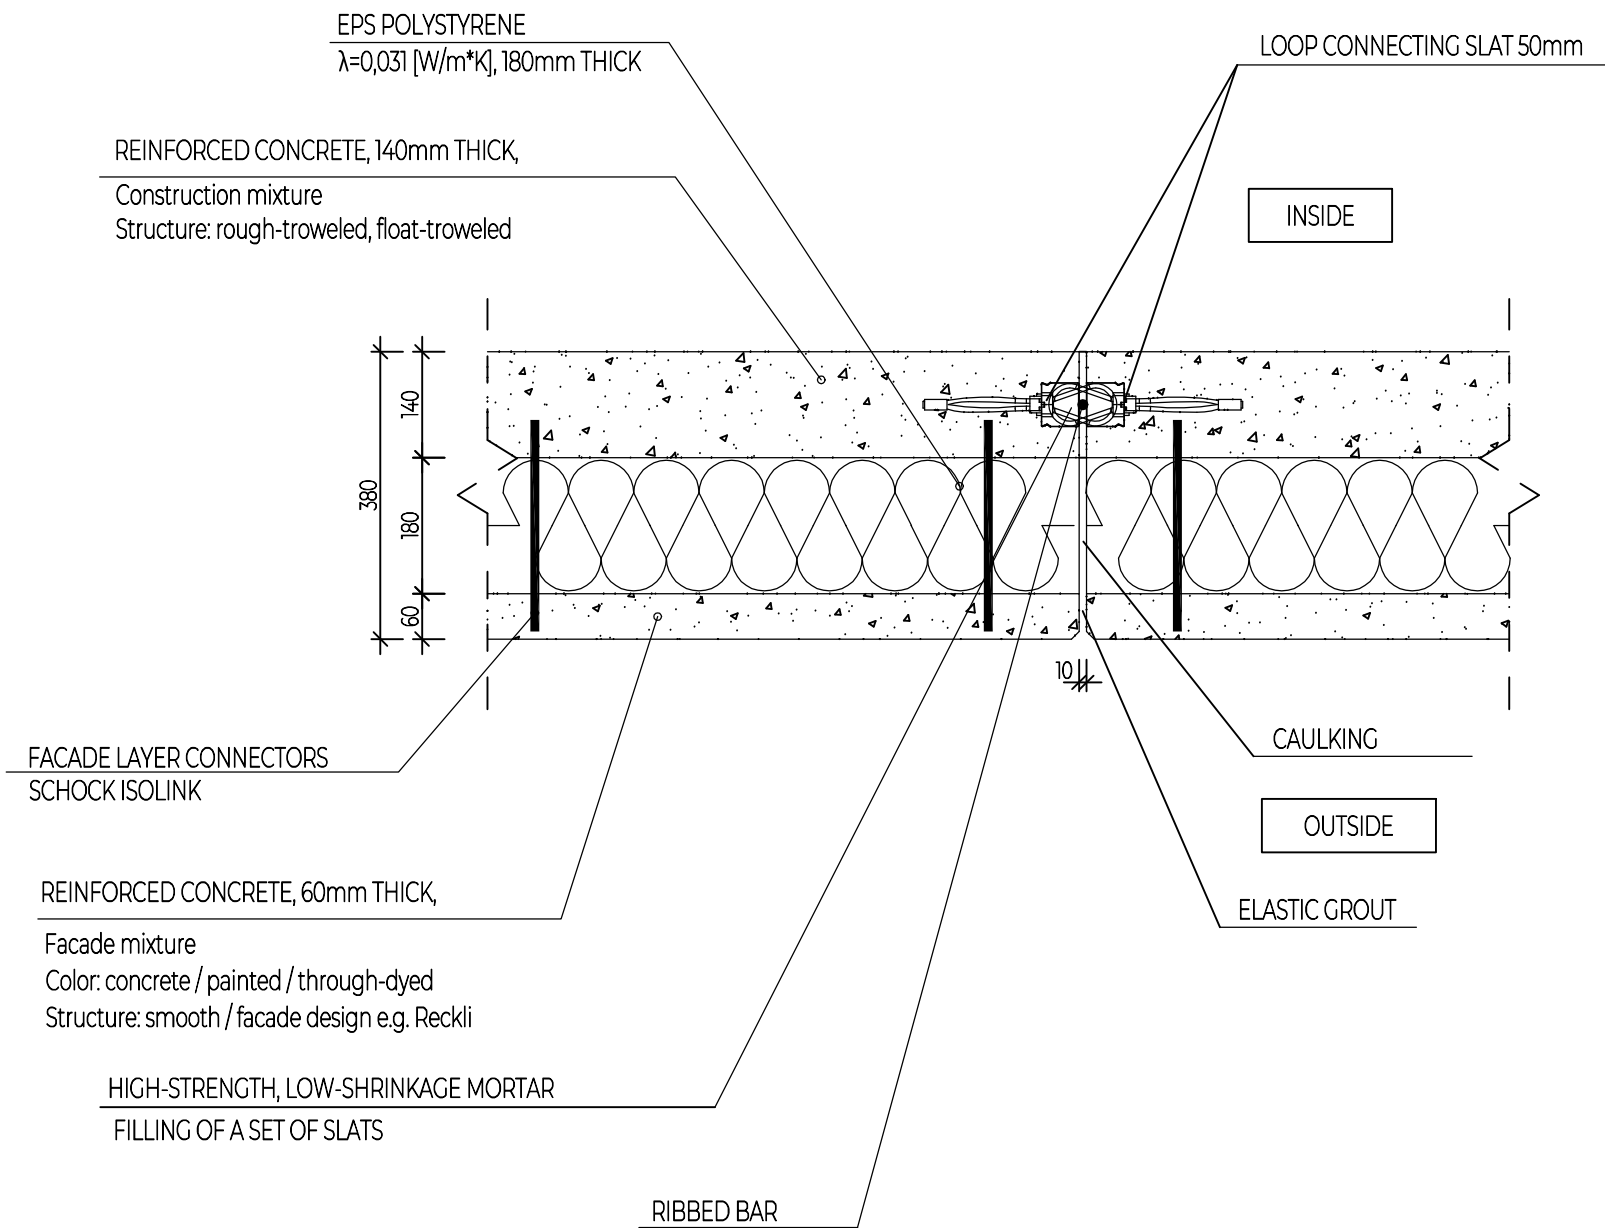

| | | | |
|---|---|--|-------------------------------|
| MABUDO MABUDO Sp. z o.o. ul. Ceramiczna 8 98-220 Zduńska Wola tel. +48 43 823 4141 | TOPIC: MABUDO—ROBUST TECHNOLOGY EXECUTION DETAILS | | |
| | TITLE: | WALL BUTT CONNECTION | |
| | PREPARED BY: | mgr inż. Wojciech Chobot | SCALE: 1:10 |
| | HEAD DESIGNER: | mgr inż. Anna Orczykowska MAP/0117/PWBKb/15 | DRAWING NUMBER: R07 |
| | APPROVED BY: | mgr inż. Jarosław Pielucha | |

DETAILS OF THE INTERNAL CORNER | scale 1:10

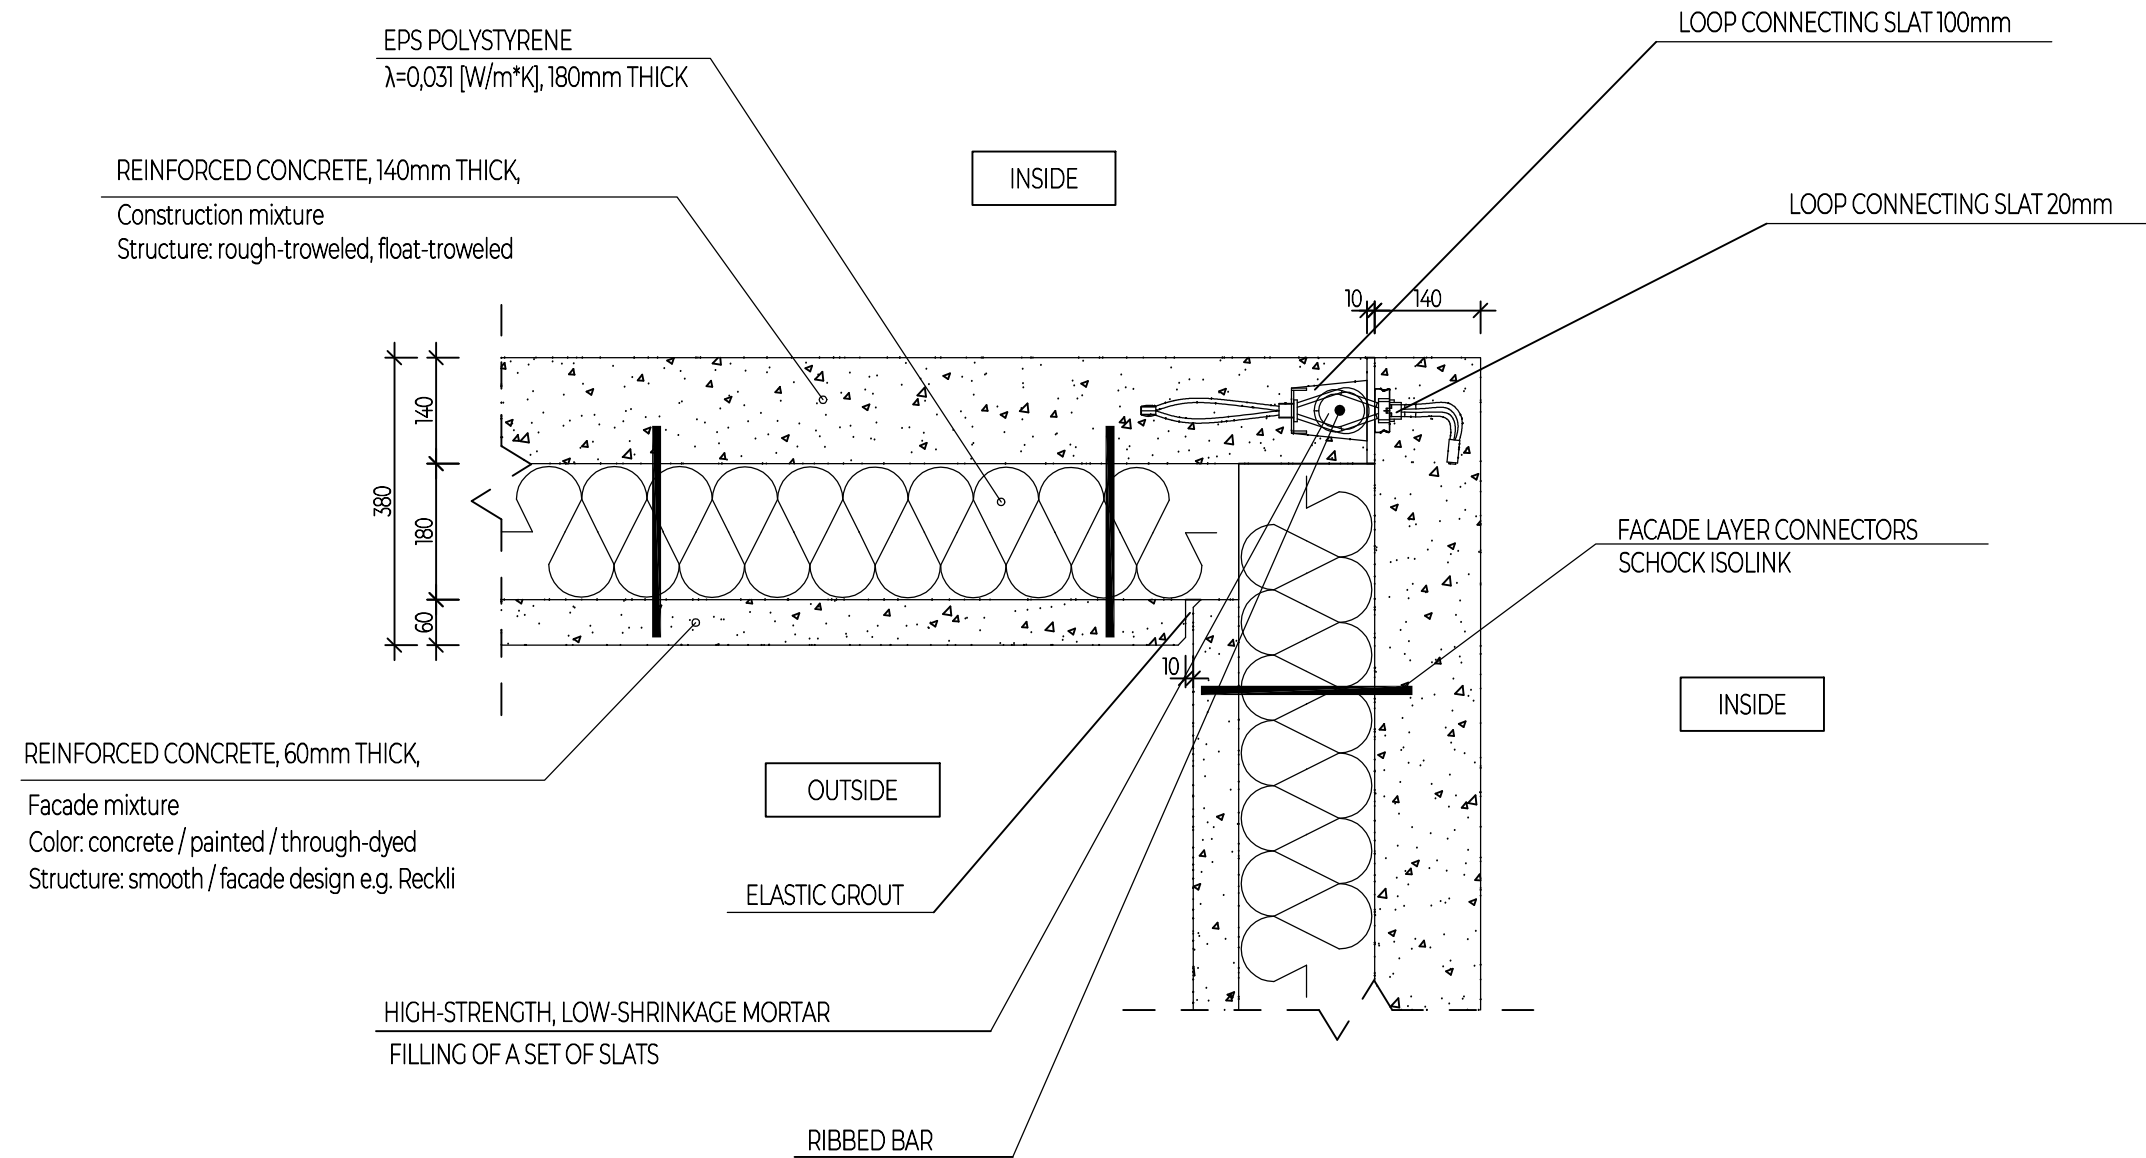

MABUDO

MABUDO Sp. z o.o.
ul. Ceramiczna 8
98-220 Zduńska Wola
tel. +48 43 823 4141

| | | | |
|----------------|--------------------------------|--|-------------------------------|
| TOPIC: | | MABUDO—ROBUST TECHNOLOGY EXECUTION DETAILS | |
| TITLE: | DETAILS OF THE INTERNAL CORNER | | |
| PREPARED BY: | mgr inż. Wojciech Chobot | SCALE: 1:10 | |
| HEAD DESIGNER: | mgr inż. Anna Orczykowska | MAP/0117/PWBKb/15 | DRAWING NUMBER: R08 |
| APPROVED BY: | mgr inż. Jarosław Pielucha | | |